

THIS DRAWING IS THE PROPERTY OF COUNTRY LANE WOODWORKING, ANY REPRODUCTION, ALTERATION, OR USE OF THIS DRAWING, WITHOUT THE WRITTEN CONSENT OF COUNTRY LANE WOODWORKING, IS PROHIBITED. DRAWINGS SHALL NOT BE SCALED TO OBTAIN DIMENSIONS. THE CONTRACTORS/DEALERS, AND BUILDERS INVOLVED ON THIS PROJECT SHALL VERIFY ALL DIMENSIONS AND CONDITIONS BEFORE STARTING WORK. ANY DISCREPANCY SHALL BE REPORTED IN WRITING BEFORE STARTING WORK.

DEALER

CLW

DRAWING TITLE:
Side Elevation Plan

PROJECT:
18x24 Traditional Vinyl Pavilion


COMMENTS:

REVISIONS:	DATE:	BY:
------------	-------	-----

PAPER SIZE: 11"x17"	DRAWING NUMBER: 21-212
------------------------	---------------------------

DATE: 11/9/2021	PAGE: 1 of 6
--------------------	-----------------

BY: JR.	SCALE: 1:32
------------	----------------

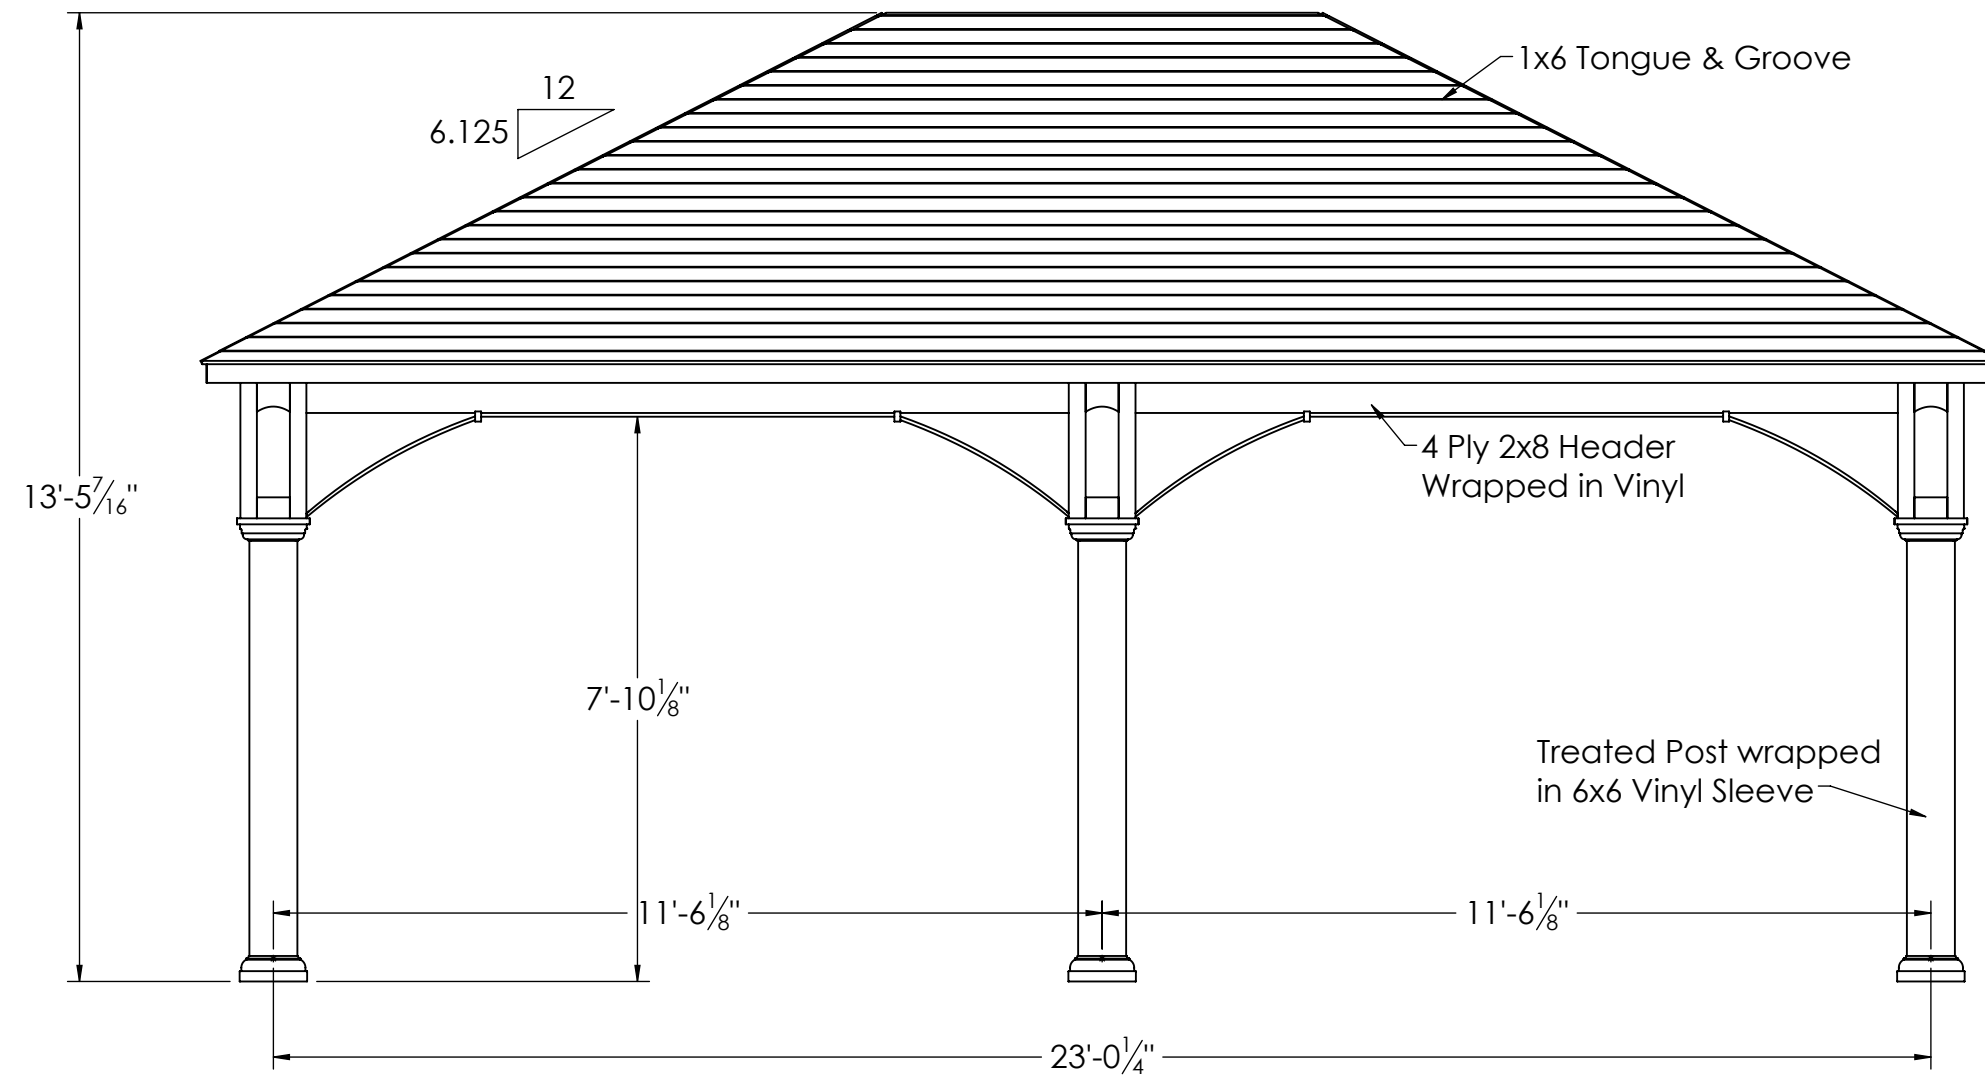

Scale: 3/8" = 1'

THIS DRAWING IS THE PROPERTY OF COUNTRY LANE WOODWORKING, ANY REPRODUCTION, ALTERATION, OR USE OF THIS DRAWING, WITHOUT THE WRITTEN CONSENT OF COUNTRY LANE WOODWORKING, IS PROHIBITED. DRAWINGS SHALL NOT BE SCALED TO OBTAIN DIMENSIONS. THE CONTRACTORS/DEALERS, AND BUILDERS INVOLVED ON THIS PROJECT SHALL VERIFY ALL DIMENSIONS AND CONDITIONS BEFORE STARTING WORK. ANY DISCREPANCY SHALL BE REPORTED IN WRITING BEFORE STARTING WORK.

DEALER

CLW

DRAWING TITLE:

End Elevation Plan

PROJECT:

18x24 Traditional Vinyl Pavilion

COMMENTS:


REVISIONS:	DATE:	BY:
------------	-------	-----


PAPER SIZE: 11"x17"	DRAWING NUMBER: 21-212
------------------------	---------------------------

DATE: 11/9/2021	PAGE: 2 of 6
--------------------	-----------------

BY: JR.	SCALE: 1:24
------------	----------------

Scale: 1/2" = 1'

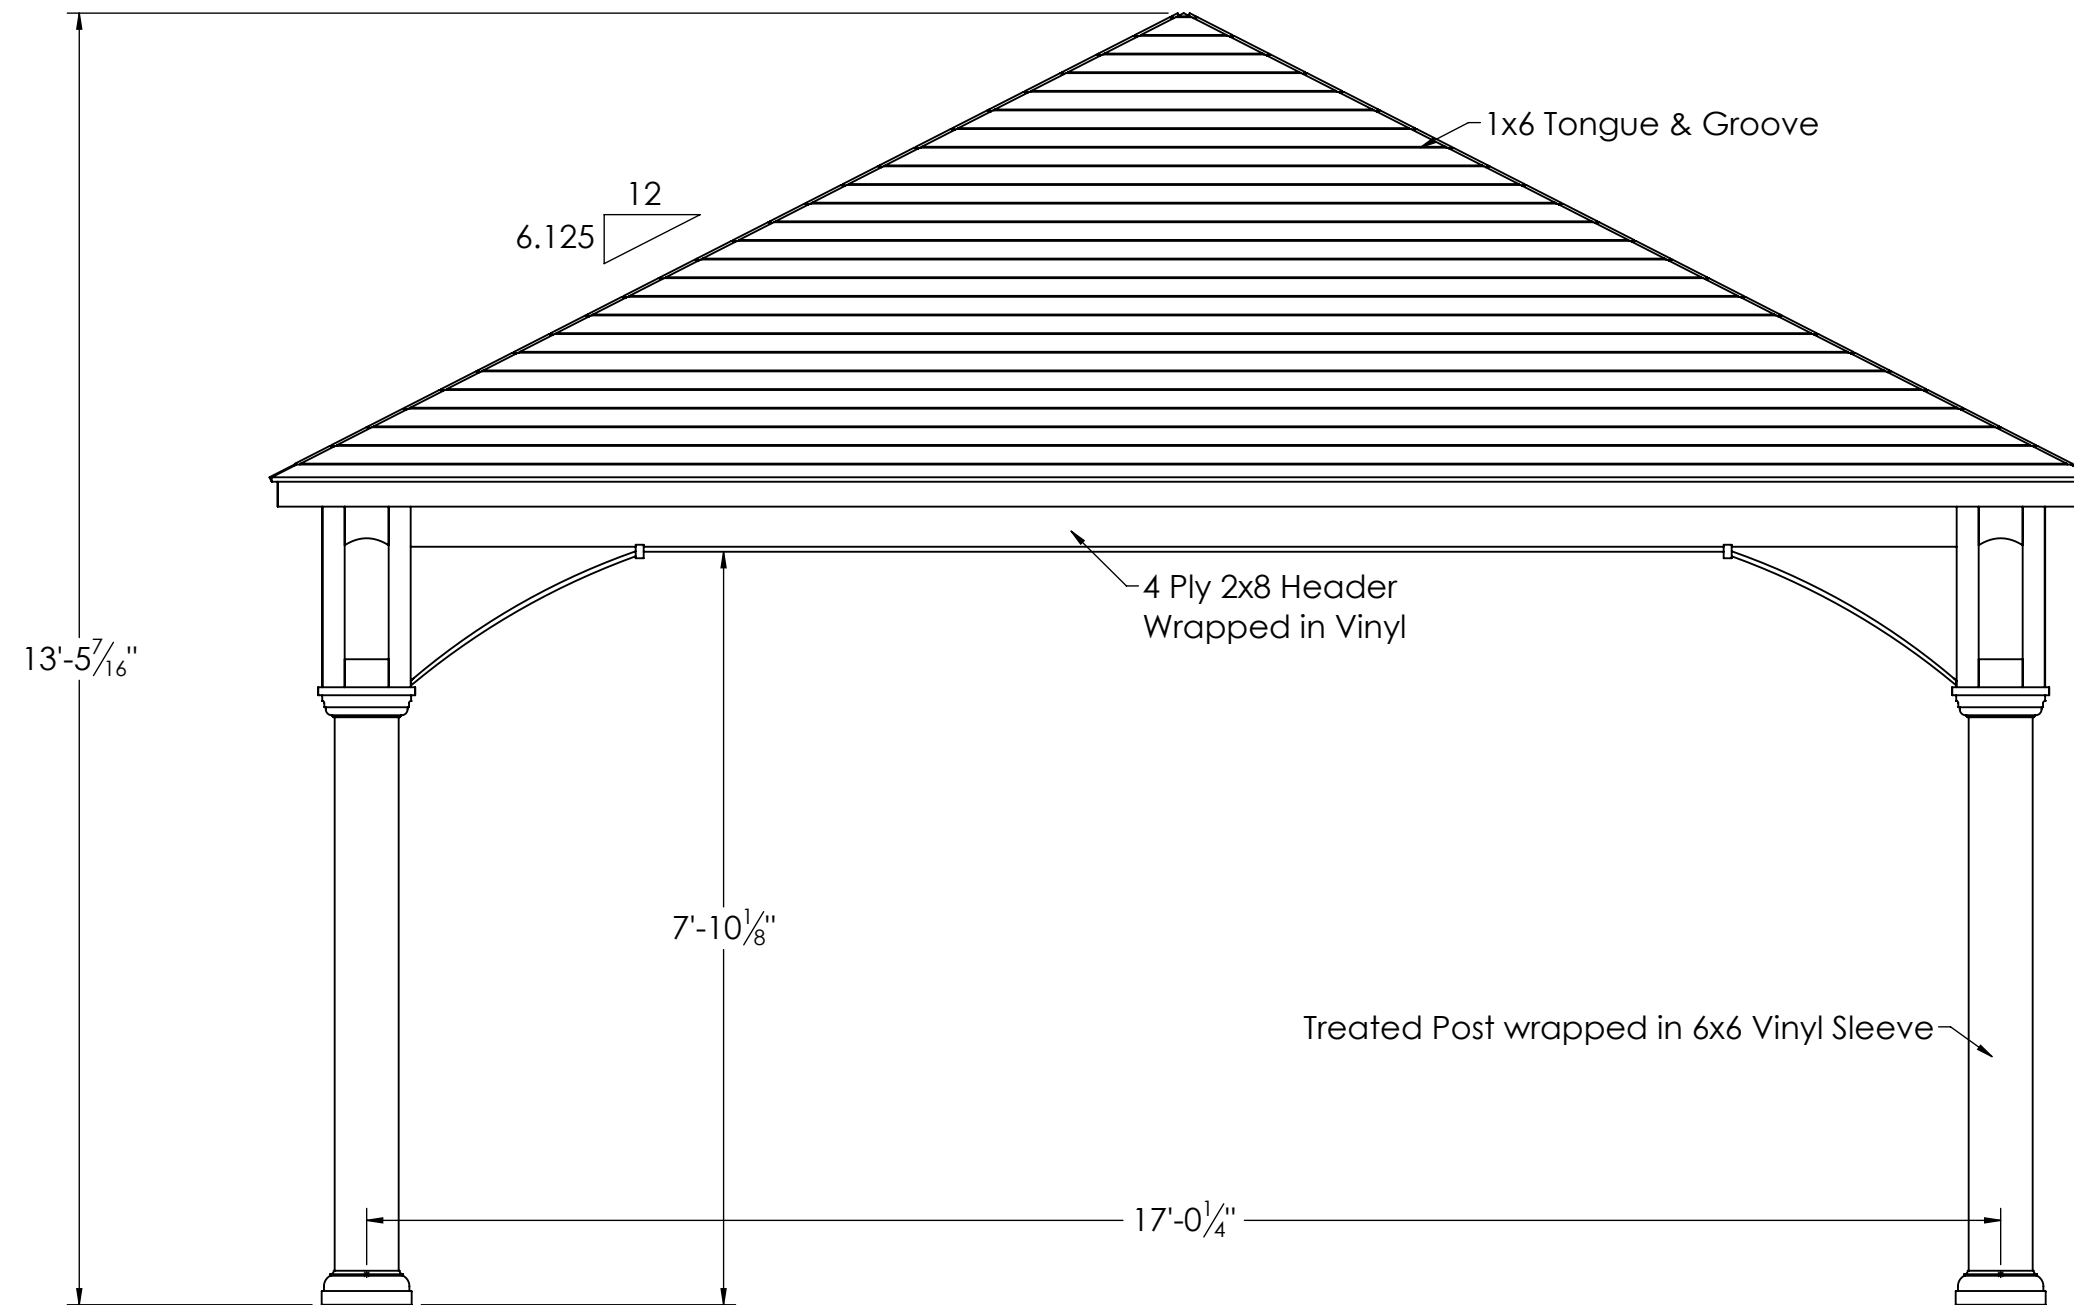

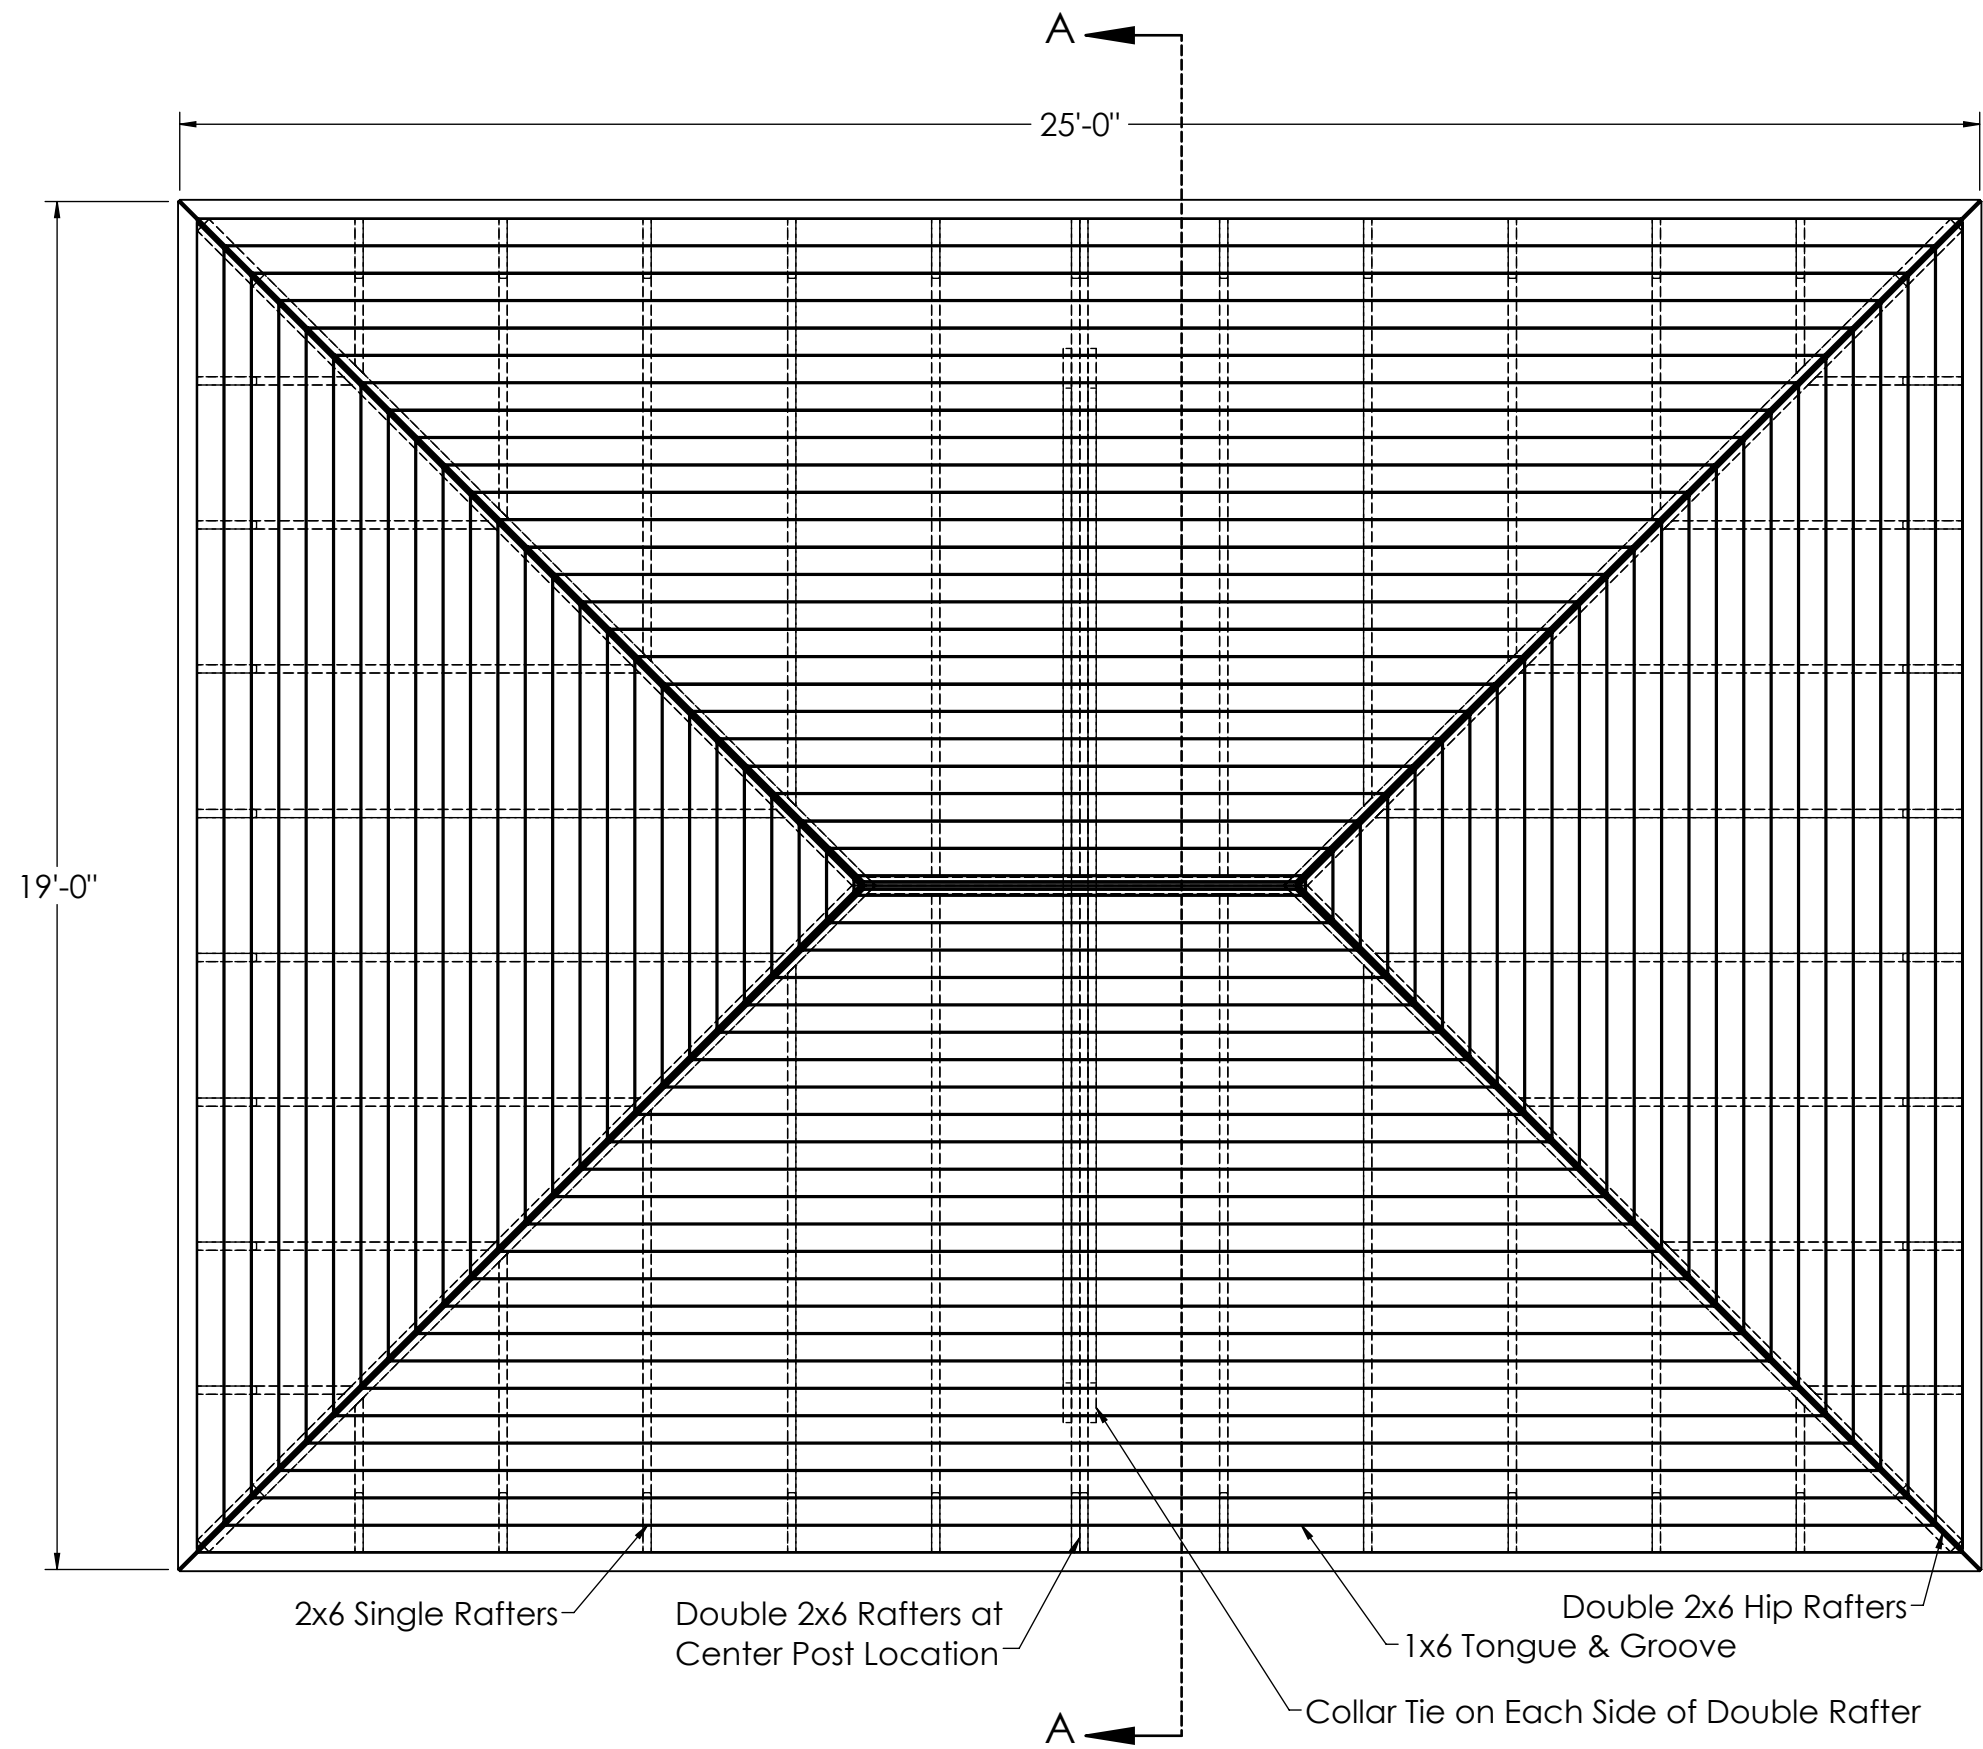

191 JALYN DRIVE
 NEW HOLLAND PA 17557
 PH: 717-351-9250
 FAX: 717-351-9248
 WWW.GAZEBO.COM

THIS DRAWING IS THE PROPERTY OF COUNTRY LANE WOODWORKING, ANY REPRODUCTION, ALTERATION, OR USE OF THIS DRAWING, WITHOUT THE WRITTEN CONSENT OF COUNTRY LANE WOODWORKING, IS PROHIBITED. DRAWINGS SHALL NOT BE SCALED TO OBTAIN DIMENSIONS. THE CONTRACTORS/DEALERS, AND BUILDERS INVOLVED ON THIS PROJECT SHALL VERIFY ALL DIMENSIONS AND CONDITIONS BEFORE STARTING WORK. ANY DISCREPANCY SHALL BE REPORTED IN WRITING BEFORE STARTING WORK.

DEALER
 CLW

DRAWING TITLE:
 Roof Framing Plan

PROJECT:
 18x24 Traditional Vinyl Pavilion

COMMENTS:

REVISIONS:	DATE:	BY:
PAPER SIZE: 11"x17"	DRAWING NUMBER: 21-212	
DATE: 11/9/2021	PAGE: 3 of 6	
BY: JR.	SCALE: 1:32	

Scale: 3/8" = 1'

THIS DRAWING IS THE PROPERTY OF COUNTRY LANE WOODWORKING, ANY REPRODUCTION, ALTERATION, OR USE OF THIS DRAWING, WITHOUT THE WRITTEN CONSENT OF COUNTRY LANE WOODWORKING, IS PROHIBITED. DRAWINGS SHALL NOT BE SCALED TO OBTAIN DIMENSIONS. THE CONTRACTORS/DEALERS, AND BUILDERS INVOLVED ON THIS PROJECT SHALL VERIFY ALL DIMENSIONS AND CONDITIONS BEFORE STARTING WORK. ANY DISCREPANCY SHALL BE REPORTED IN WRITING BEFORE STARTING WORK.

DEALER

CLW

DRAWING TITLE:

Cross Section A-A

PROJECT:

18x24 Traditional Vinyl Pavilion


COMMENTS:

REVISIONS:	DATE:	BY:
------------	-------	-----

PAPER SIZE: 11"x17"	DRAWING NUMBER: 21-212
------------------------	---------------------------

DATE: 11/9/2021	PAGE: 4 of 6
--------------------	-----------------

BY: JR.	SCALE: 1:24
------------	----------------

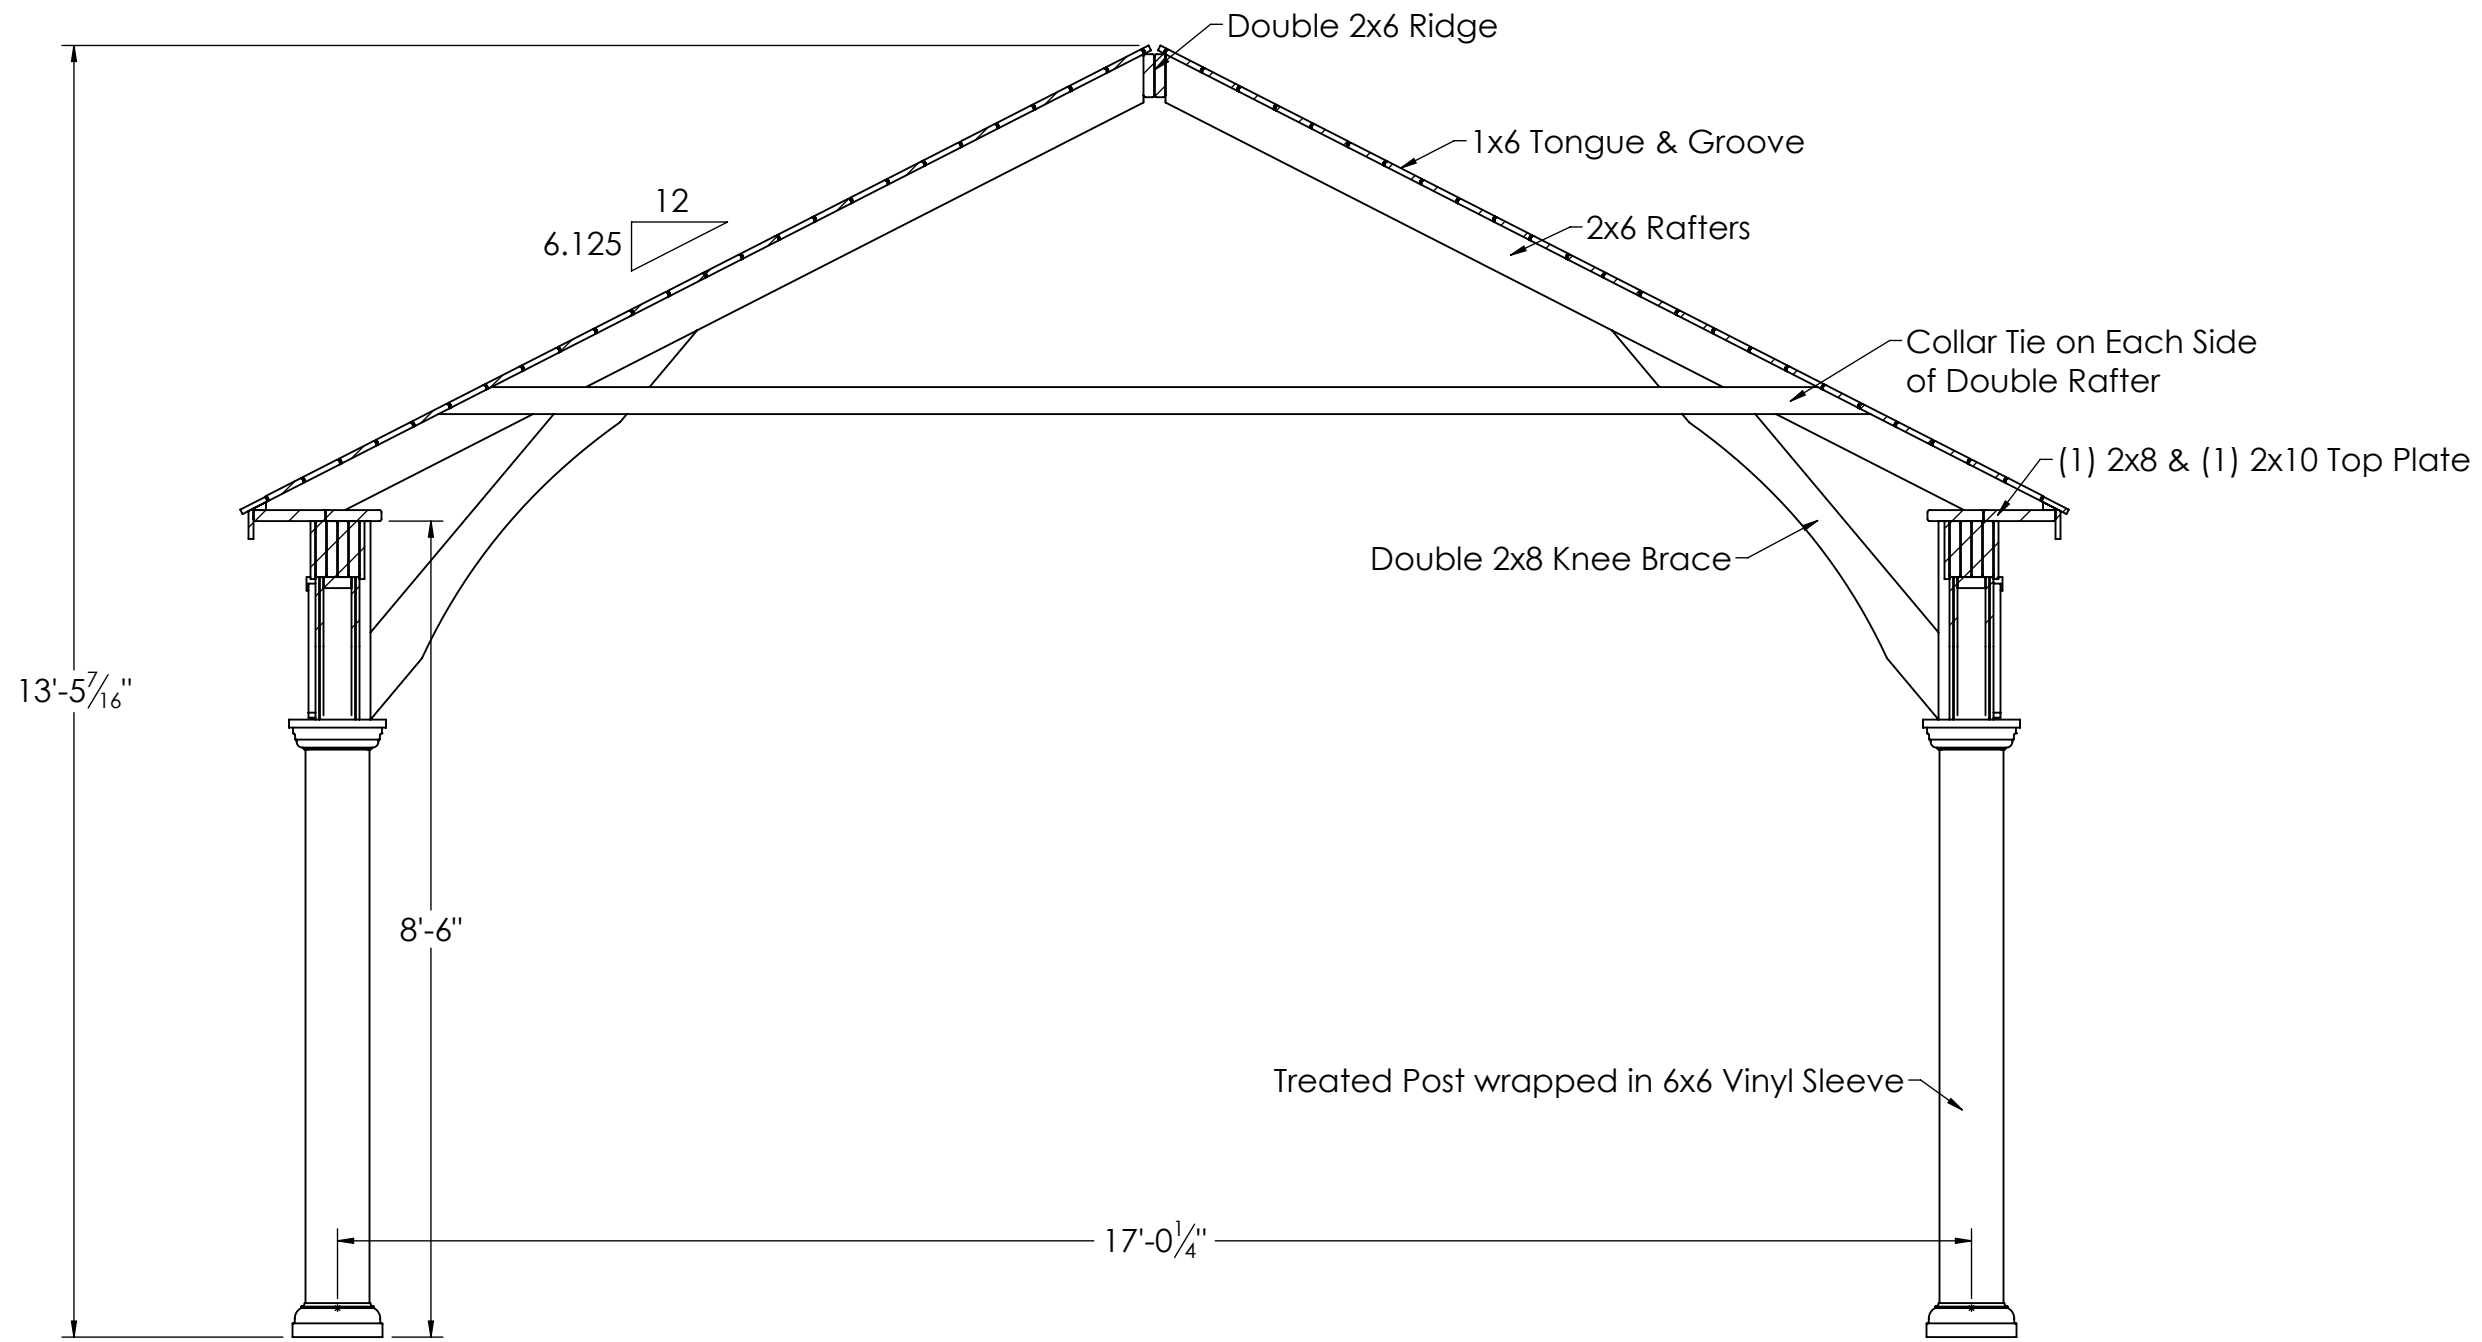

CROSS SECTION A-A

Scale: 1/2" = 1'



191 JALYN DRIVE
 NEW HOLLAND PA 17557
 PH: 717-351-9250
 FAX: 717-351-9248
 WWW.GAZEBO.COM

THIS DRAWING IS THE PROPERTY OF COUNTRY LANE WOODWORKING, ANY REPRODUCTION, ALTERATION, OR USE OF THIS DRAWING, WITHOUT THE WRITTEN CONSENT OF COUNTRY LANE WOODWORKING, IS PROHIBITED. DRAWINGS SHALL NOT BE SCALED TO OBTAIN DIMENSIONS. THE CONTRACTORS/DEALERS, AND BUILDERS INVOLVED ON THIS PROJECT SHALL VERIFY ALL DIMENSIONS AND CONDITIONS BEFORE STARTING WORK. ANY DISCREPANCY SHALL BE REPORTED IN WRITING BEFORE STARTING WORK.

DEALER

CLW

DRAWING TITLE:

Post Layout Plan

PROJECT:

18x24 Traditional Vinyl Pavilion


COMMENTS:

REVISIONS:	DATE:	BY:
------------	-------	-----


PAPER SIZE: 11"x17"	DRAWING NUMBER: 21-212
------------------------	---------------------------

DATE: 11/9/2021	PAGE: 5 of 6
--------------------	-----------------

BY: JR.	SCALE: 1:32
------------	----------------

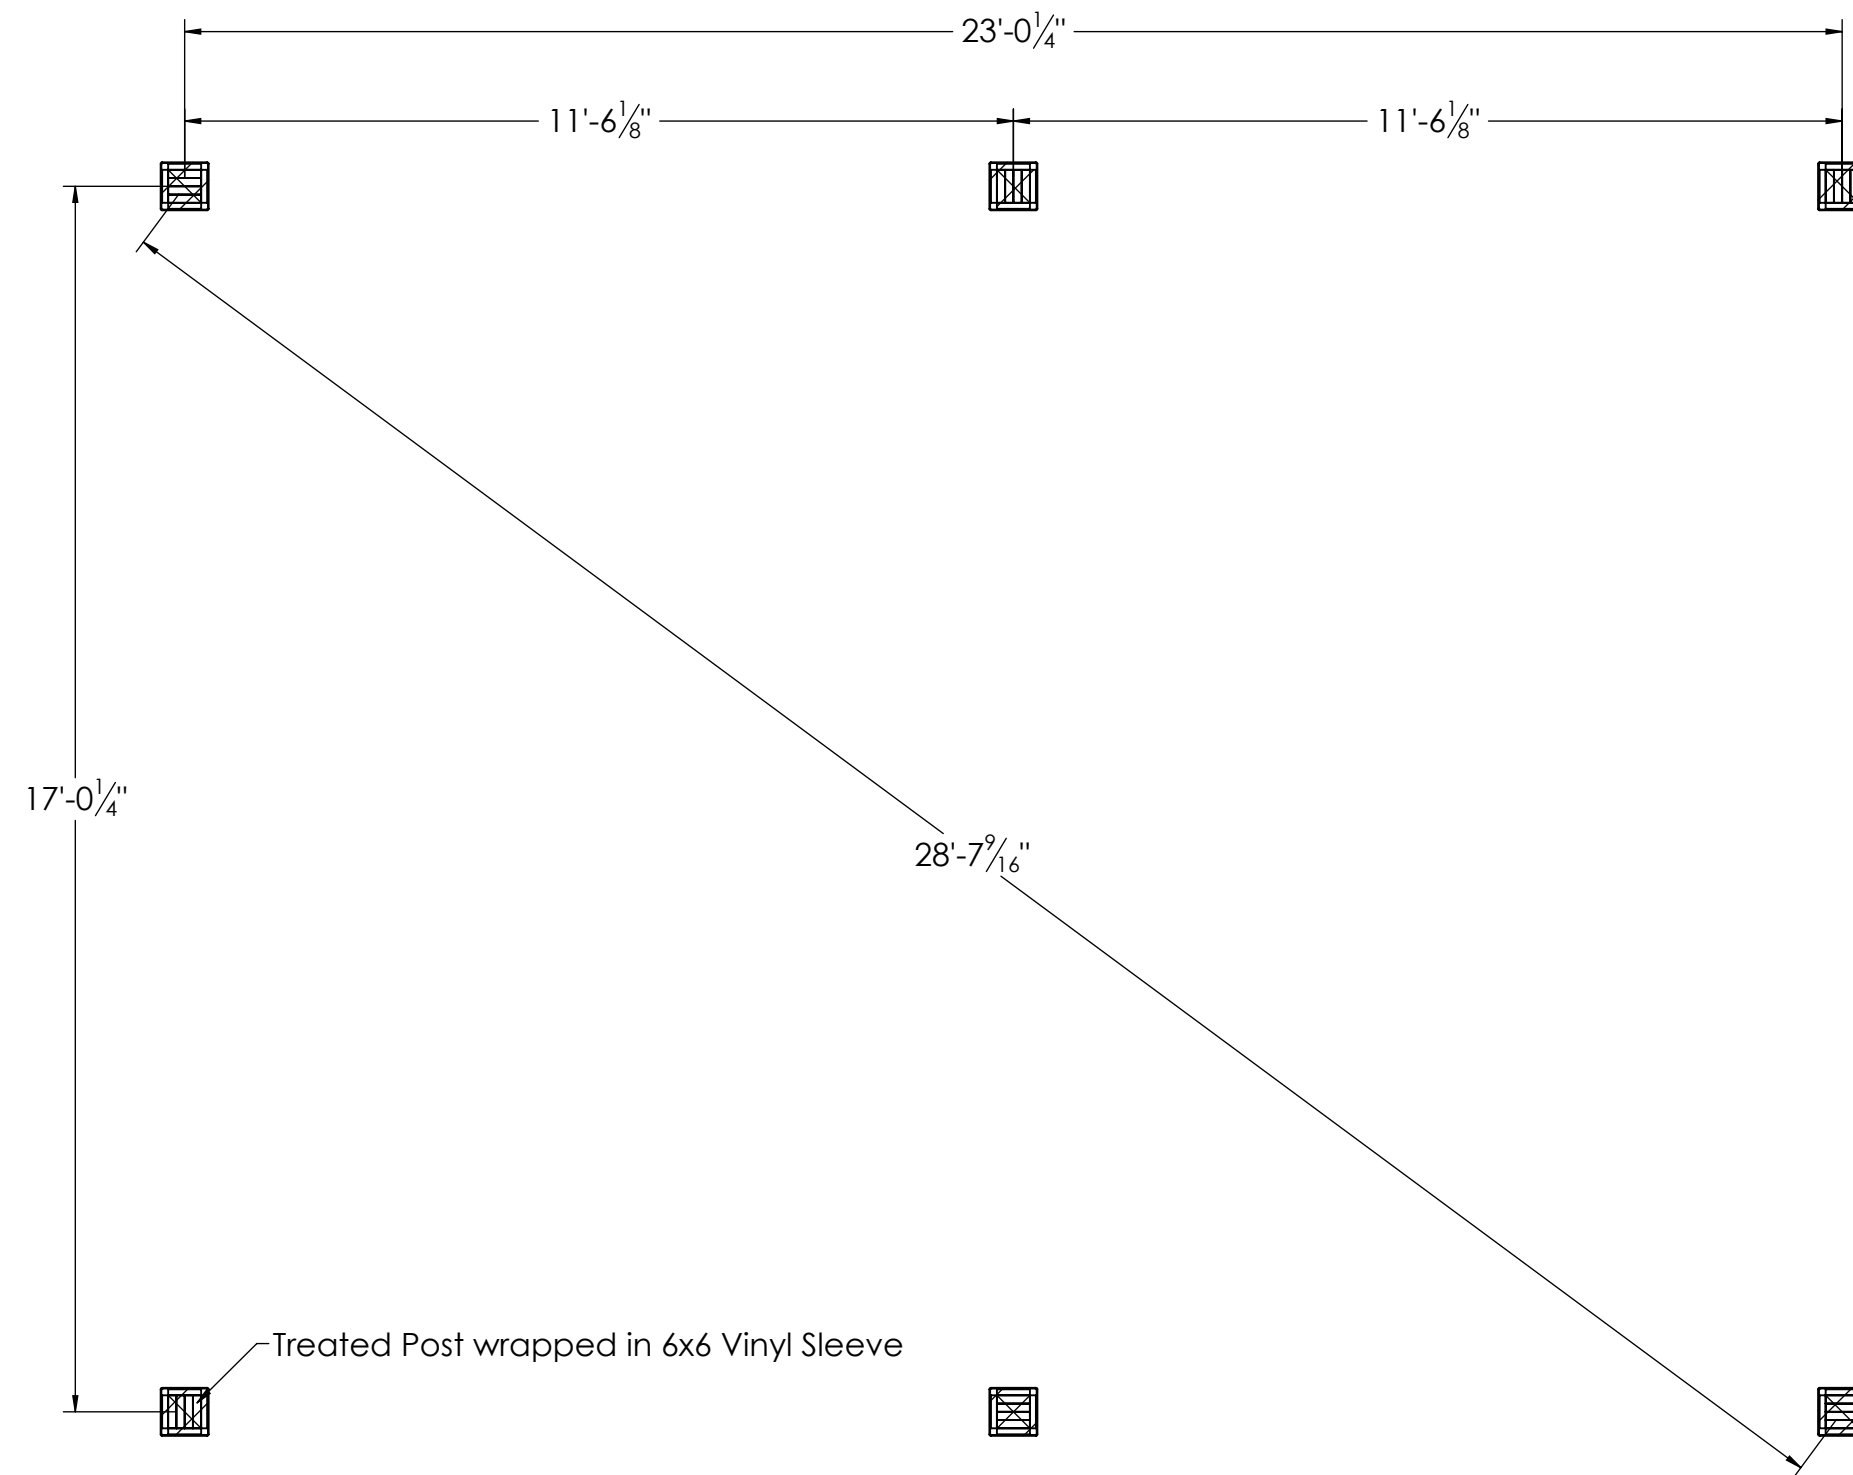

Scale: 3/8" = 1'

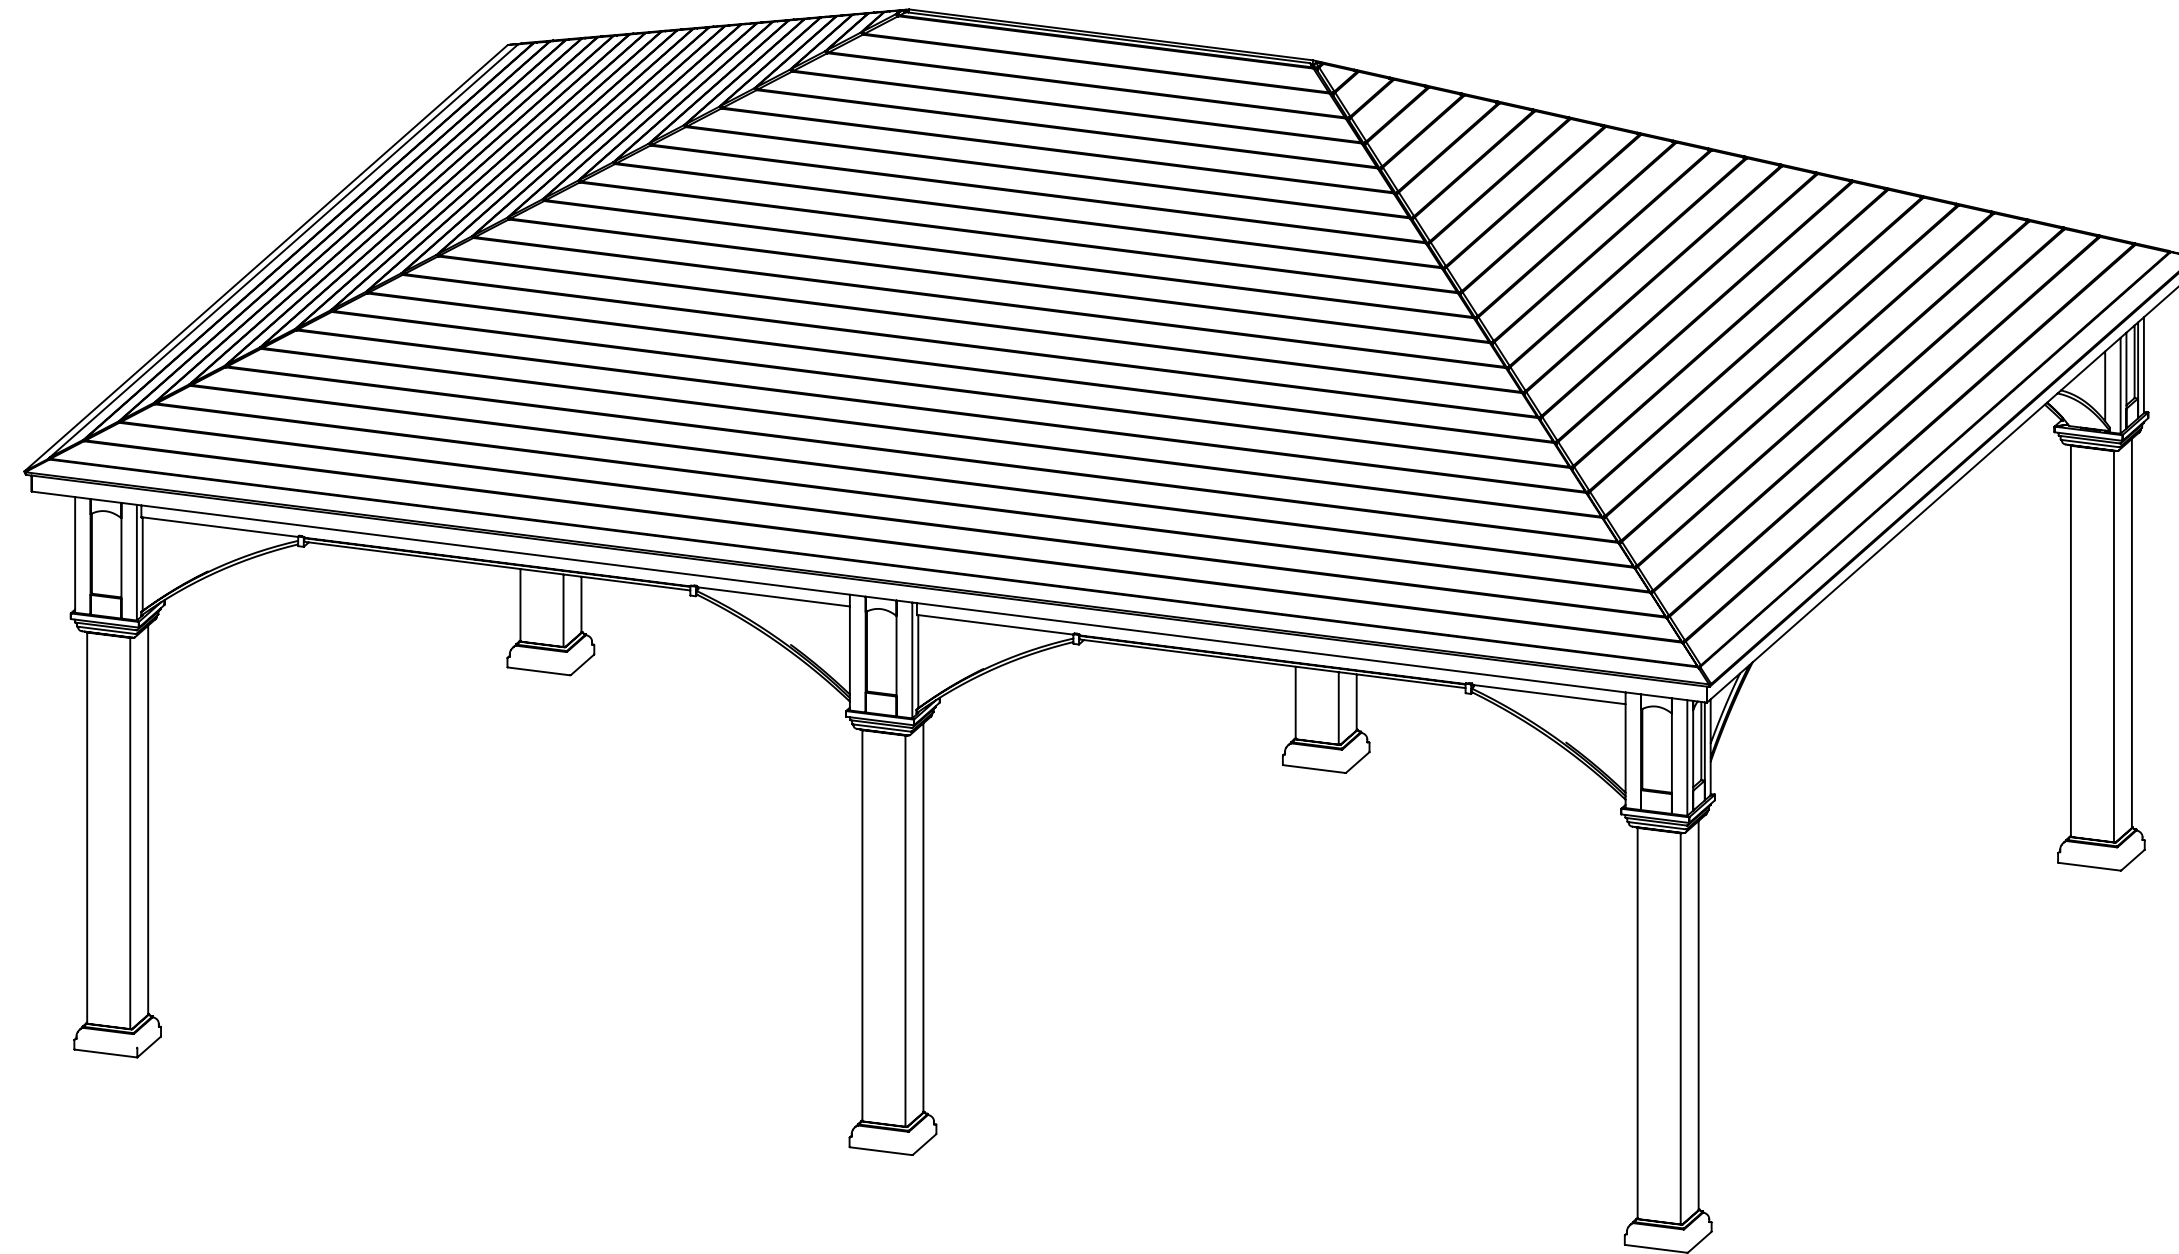

191 JALYN DRIVE
 NEW HOLLAND PA 17557
 PH: 717-351-9250
 FAX: 717-351-9248
 WWW.GAZEBO.COM

THIS DRAWING IS THE PROPERTY OF COUNTRY LANE WOODWORKING, ANY REPRODUCTION, ALTERATION, OR USE OF THIS DRAWING, WITHOUT THE WRITTEN CONSENT OF COUNTRY LANE WOODWORKING, IS PROHIBITED. DRAWINGS SHALL NOT BE SCALED TO OBTAIN DIMENSIONS. THE CONTRACTORS/DEALERS, AND BUILDERS INVOLVED ON THIS PROJECT SHALL VERIFY ALL DIMENSIONS AND CONDITIONS BEFORE STARTING WORK. ANY DISCREPANCY SHALL BE REPORTED IN WRITING BEFORE STARTING WORK.

DEALER

CLW

DRAWING TITLE:

ISO

PROJECT:

18x24 Traditional Vinyl Pavilion

COMMENTS:

REVISIONS:	DATE:	BY:
PAPER SIZE: 11"x17"	DRAWING NUMBER: 21-212	
DATE: 11/9/2021	PAGE: 6 of 6	
BY: JR.	SCALE: 1:32	