

THIS DRAWING IS THE PROPERTY OF COUNTRY LANE WOODWORKING, ANY REPRODUCTION, ALTERATION, OR USE OF THIS DRAWING, WITHOUT THE WRITTEN CONSENT OF COUNTRY LANE WOODWORKING, IS PROHIBITED. DRAWINGS SHALL NOT BE SCALED TO OBTAIN DIMENSIONS. THE CONTRACTORS/DEALERS, AND BUILDERS INVOLVED ON THIS PROJECT SHALL VERIFY ALL DIMENSIONS AND CONDITIONS BEFORE STARTING WORK. ANY DISCREPANCY SHALL BE REPORTED IN WRITING BEFORE STARTING WORK.

CONTRACTOR:

CLW

DRAWING TITLE:

Side Elevation Plan

PROJECT:

18x26 Traditional Vinyl Pavilion

COMMENTS:


Lawn & Landscape Enke

|            |       |     |
|------------|-------|-----|
| REVISIONS: | DATE: | BY: |
|------------|-------|-----|

|                        |                           |
|------------------------|---------------------------|
| PAPER SIZE:<br>11"x17" | DRAWING NUMBER:<br>21-009 |
|------------------------|---------------------------|

|                    |                 |
|--------------------|-----------------|
| DATE:<br>1/11/2021 | PAGE:<br>1 of 6 |
|--------------------|-----------------|

|            |                |
|------------|----------------|
| BY:<br>JR. | SCALE:<br>1:32 |
|------------|----------------|

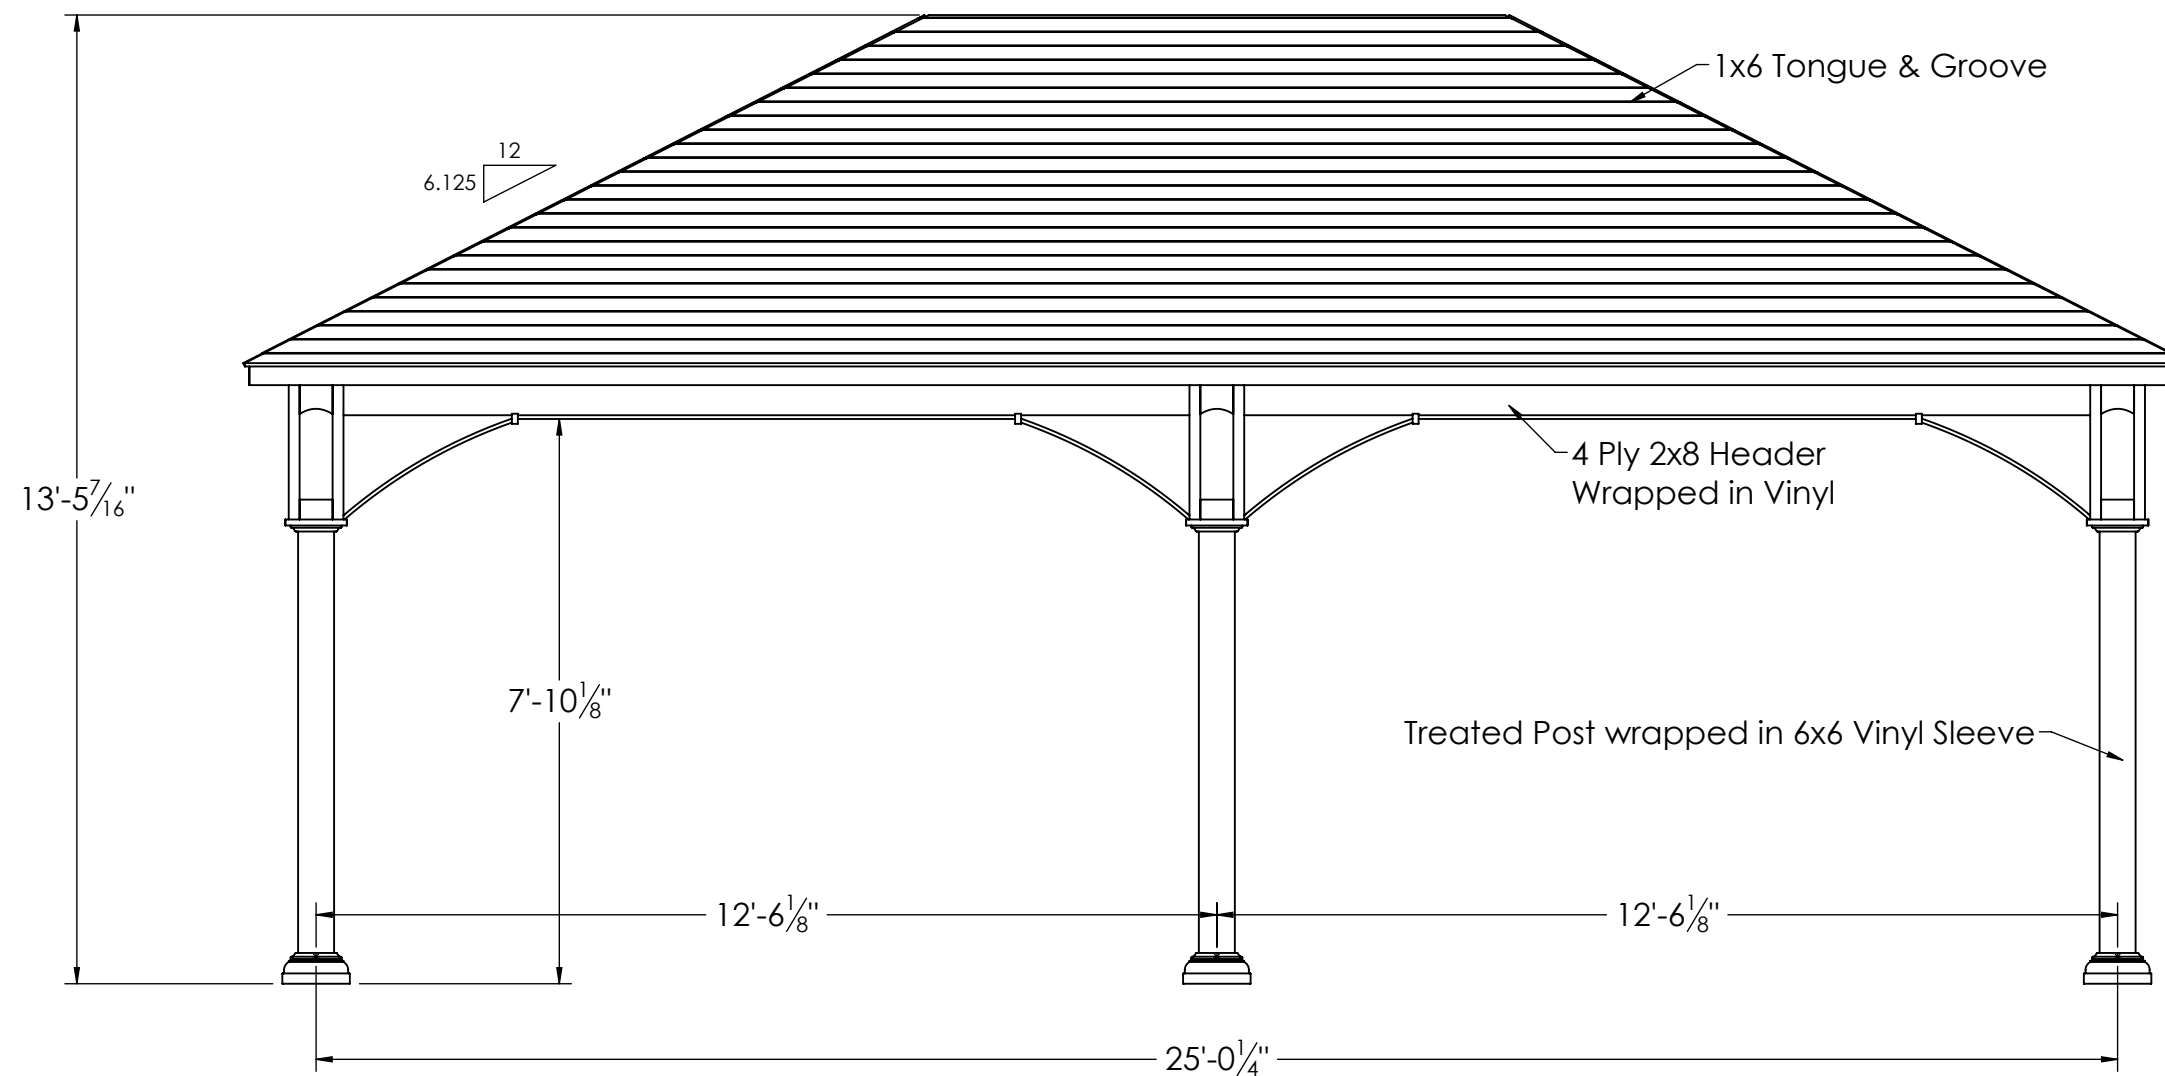

Scale: 3/8" = 1'

THIS DRAWING IS THE PROPERTY OF COUNTRY LANE WOODWORKING, ANY REPRODUCTION, ALTERATION, OR USE OF THIS DRAWING, WITHOUT THE WRITTEN CONSENT OF COUNTRY LANE WOODWORKING, IS PROHIBITED. DRAWINGS SHALL NOT BE SCALED TO OBTAIN DIMENSIONS. THE CONTRACTORS/DEALERS, AND BUILDERS INVOLVED ON THIS PROJECT SHALL VERIFY ALL DIMENSIONS AND CONDITIONS BEFORE STARTING WORK. ANY DISCREPANCY SHALL BE REPORTED IN WRITING BEFORE STARTING WORK.

CONTRACTOR:

CLW

DRAWING TITLE:

End Elevation Plan

PROJECT:

18x26 Traditional Vinyl Pavilion

COMMENTS:


Lawn & Landscape Enke

|            |       |     |
|------------|-------|-----|
| REVISIONS: | DATE: | BY: |
|------------|-------|-----|


|                        |                           |
|------------------------|---------------------------|
| PAPER SIZE:<br>11"x17" | DRAWING NUMBER:<br>21-009 |
|------------------------|---------------------------|

|                    |                 |
|--------------------|-----------------|
| DATE:<br>1/11/2021 | PAGE:<br>2 of 6 |
|--------------------|-----------------|

|            |                |
|------------|----------------|
| BY:<br>JR. | SCALE:<br>1:32 |
|------------|----------------|

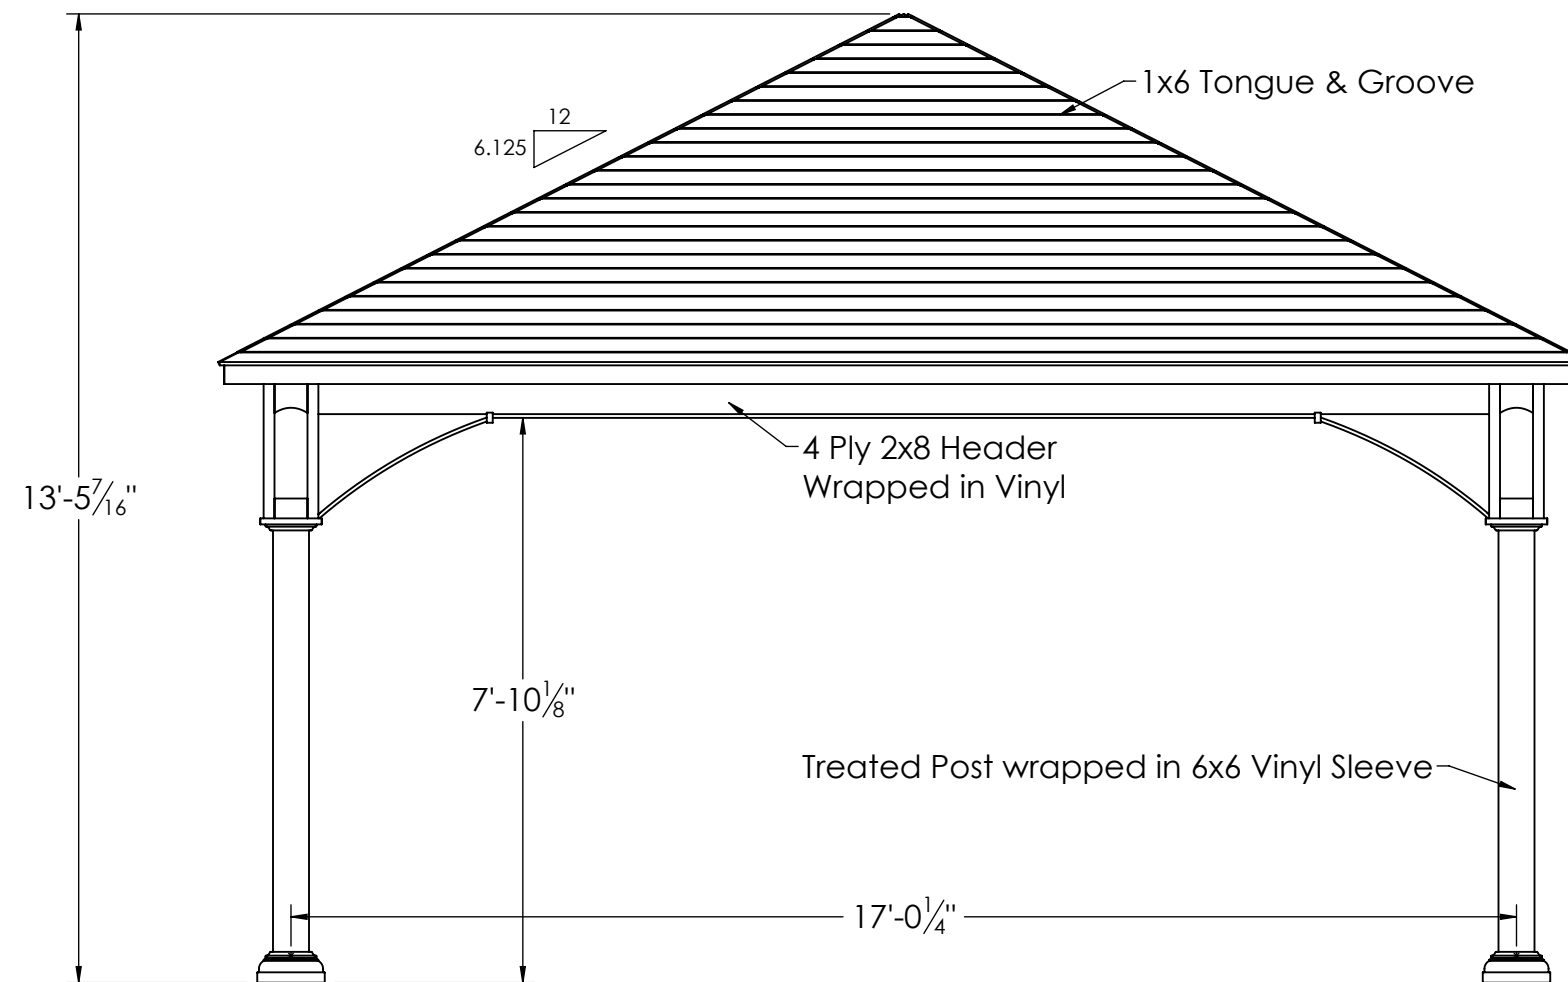

Scale: 3/8" = 1'

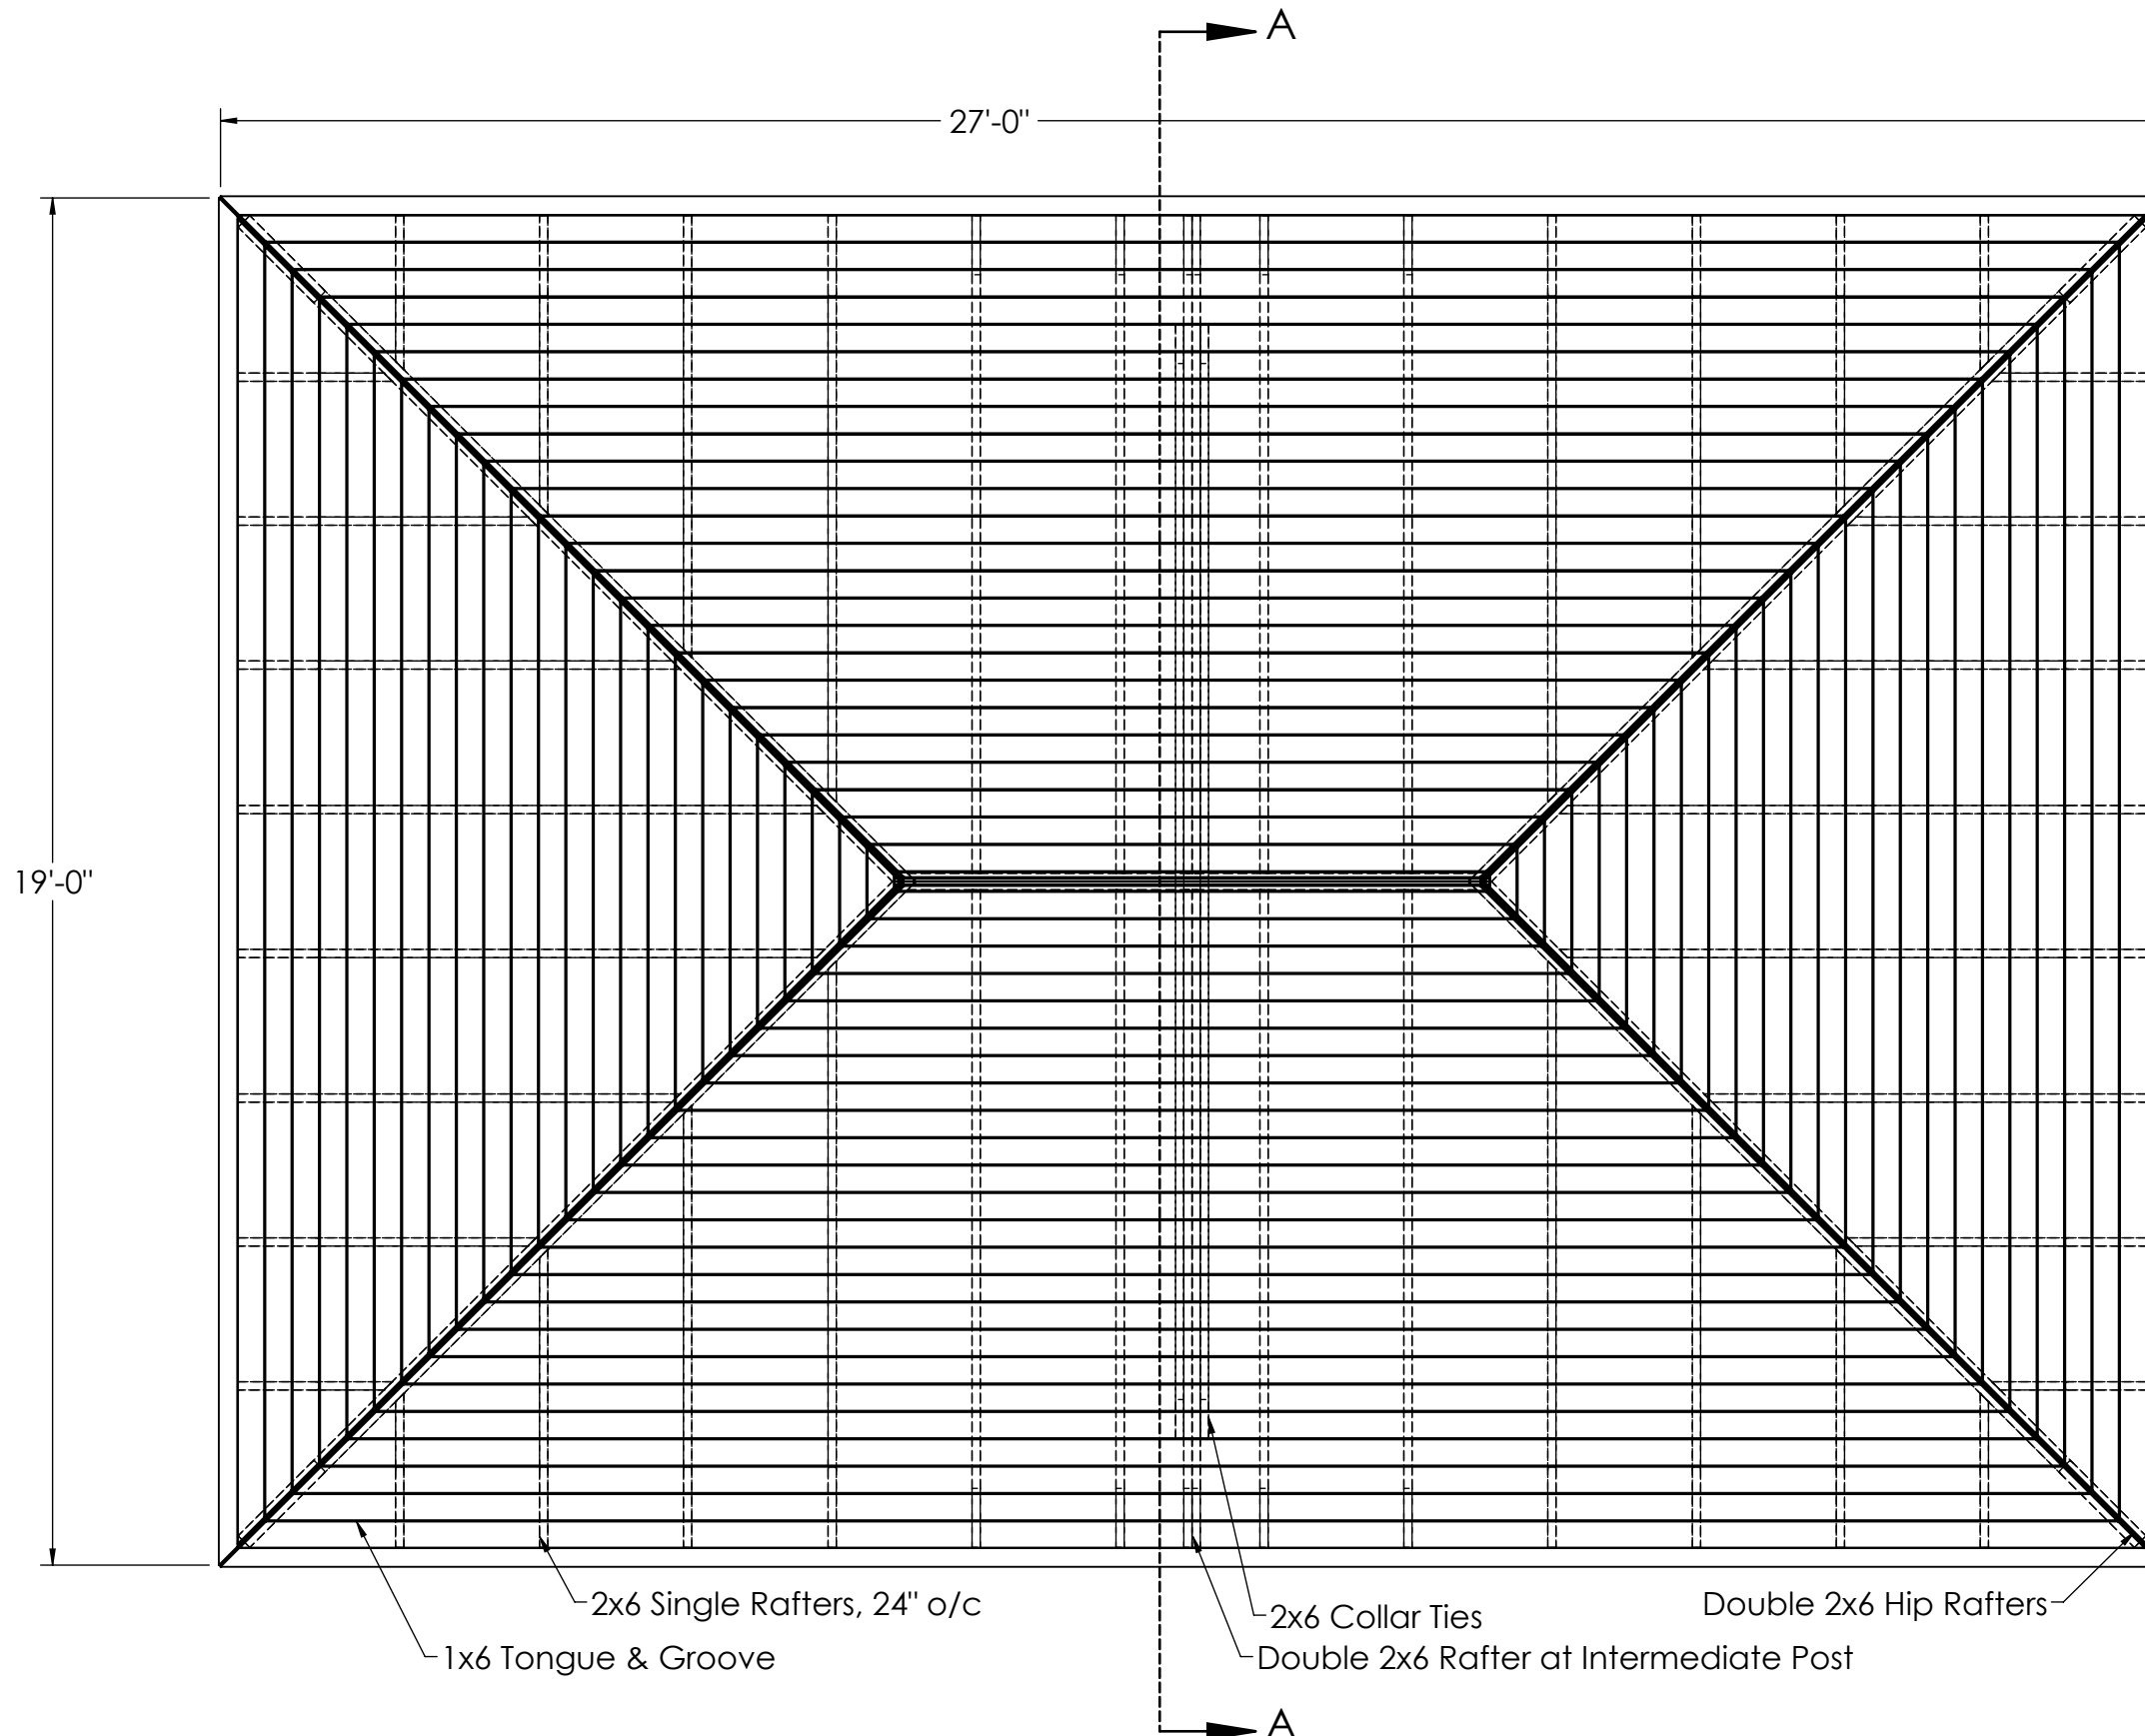

1x6 Tongue & Groove  
 2x6 Single Rafters, 24" o/c  
 2x6 Collar Ties  
 Double 2x6 Rafter at Intermediate Post  
 Double 2x6 Hip Rafters



191 JALYN DRIVE  
 NEW HOLLAND PA 17557  
 PH: 717-351-9250  
 FAX: 717-351-9248  
 WWW.GAZEBO.COM

THIS DRAWING IS THE PROPERTY OF COUNTRY LANE WOODWORKING, ANY REPRODUCTION, ALTERATION, OR USE OF THIS DRAWING, WITHOUT THE WRITTEN CONSENT OF COUNTRY LANE WOODWORKING, IS PROHIBITED. DRAWINGS SHALL NOT BE SCALED TO OBTAIN DIMENSIONS. THE CONTRACTORS/DEALERS, AND BUILDERS INVOLVED ON THIS PROJECT SHALL VERIFY ALL DIMENSIONS AND CONDITIONS BEFORE STARTING WORK. ANY DISCREPANCY SHALL BE REPORTED IN WRITING BEFORE STARTING WORK.

CONTRACTOR:  
 CLW

DRAWING TITLE:  
 Roof Framing Plan

PROJECT:  
 18x26 Traditional Vinyl Pavilion

COMMENTS:  
 Lawn & Landscape Enke

|                        |                           |     |
|------------------------|---------------------------|-----|
| REVISIONS:             | DATE:                     | BY: |
| PAPER SIZE:<br>11"x17" | DRAWING NUMBER:<br>21-009 |     |
| DATE:<br>1/11/2021     | PAGE:<br>3 of 6           |     |
| BY:<br>JR.             | SCALE:<br>1:32            |     |

THIS DRAWING IS THE PROPERTY OF COUNTRY LANE WOODWORKING, ANY REPRODUCTION, ALTERATION, OR USE OF THIS DRAWING, WITHOUT THE WRITTEN CONSENT OF COUNTRY LANE WOODWORKING, IS PROHIBITED. DRAWINGS SHALL NOT BE SCALED TO OBTAIN DIMENSIONS. THE CONTRACTORS/DEALERS, AND BUILDERS INVOLVED ON THIS PROJECT SHALL VERIFY ALL DIMENSIONS AND CONDITIONS BEFORE STARTING WORK. ANY DISCREPANCY SHALL BE REPORTED IN WRITING BEFORE STARTING WORK.

CONTRACTOR:

CLW

DRAWING TITLE:

Cross Section A-A

PROJECT:

18x26 Traditional Vinyl Pavilion

COMMENTS:


Lawn & Landscape Enke

|            |       |     |
|------------|-------|-----|
| REVISIONS: | DATE: | BY: |
|------------|-------|-----|

|                        |                           |
|------------------------|---------------------------|
| PAPER SIZE:<br>11"x17" | DRAWING NUMBER:<br>21-009 |
|------------------------|---------------------------|

|                    |                 |
|--------------------|-----------------|
| DATE:<br>1/11/2021 | PAGE:<br>4 of 6 |
|--------------------|-----------------|

|            |                |
|------------|----------------|
| BY:<br>JR. | SCALE:<br>1:24 |
|------------|----------------|

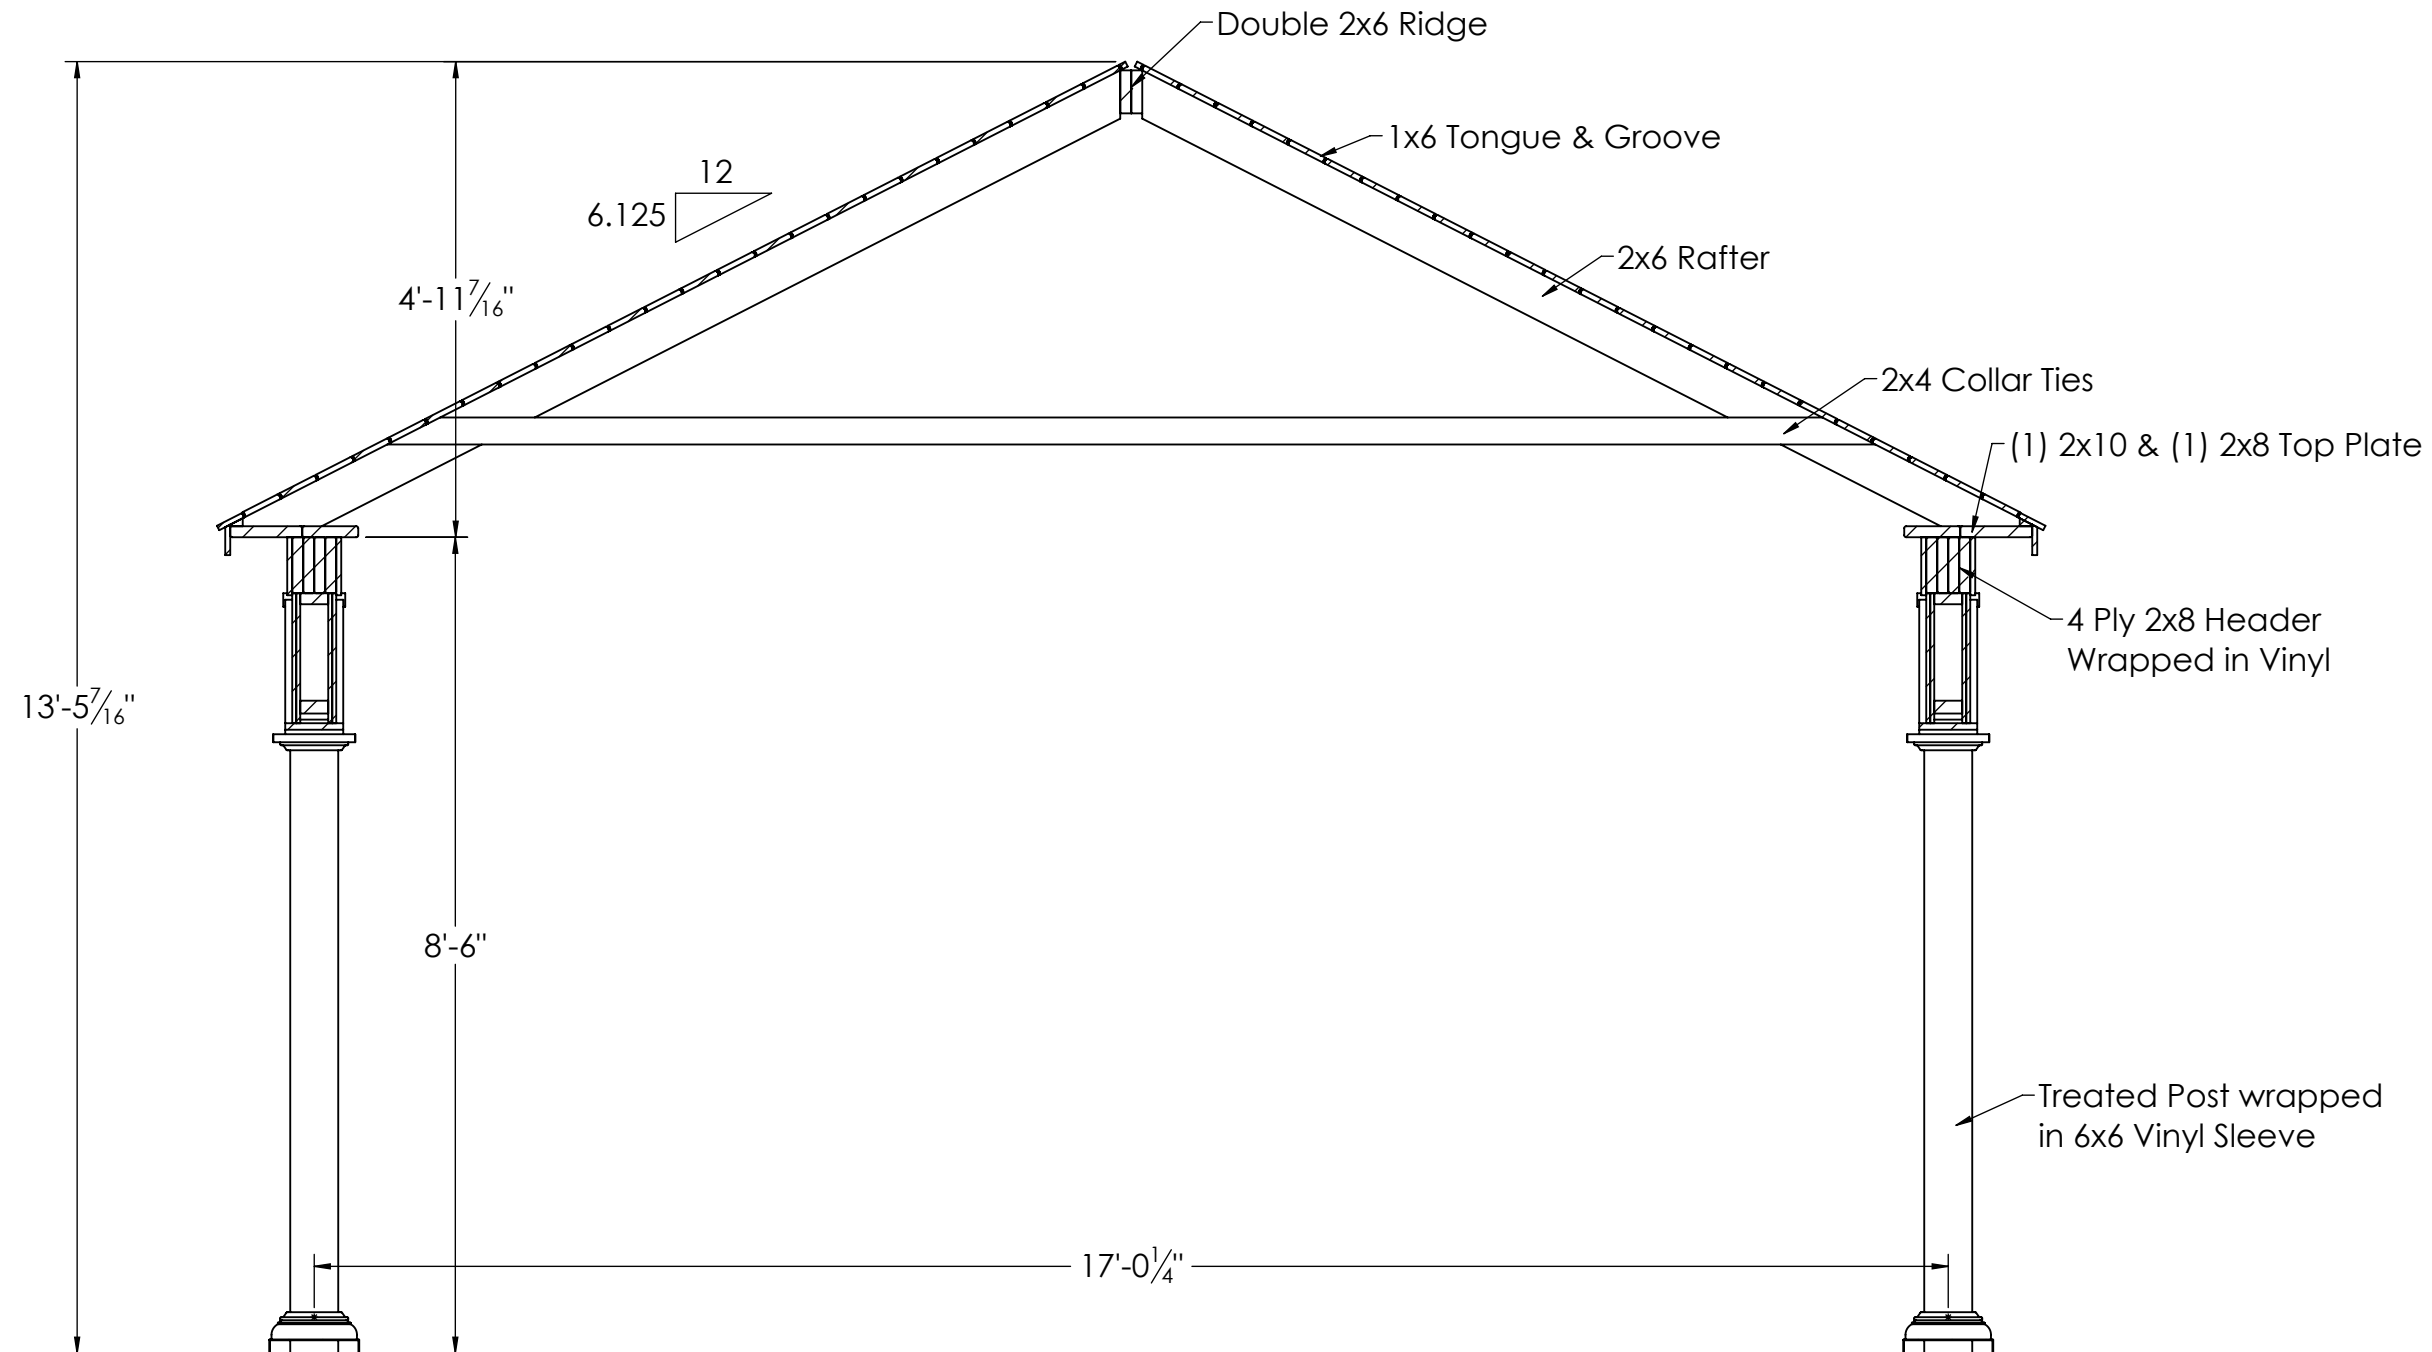

**CROSS SECTION A-A**

Scale: 1/2" = 1'



191 JALYN DRIVE  
 NEW HOLLAND PA 17557  
 PH: 717-351-9250  
 FAX: 717-351-9248  
 WWW.GAZEBO.COM

THIS DRAWING IS THE PROPERTY OF COUNTRY LANE WOODWORKING, ANY REPRODUCTION, ALTERATION, OR USE OF THIS DRAWING, WITHOUT THE WRITTEN CONSENT OF COUNTRY LANE WOODWORKING, IS PROHIBITED. DRAWINGS SHALL NOT BE SCALED TO OBTAIN DIMENSIONS. THE CONTRACTORS/DEALERS, AND BUILDERS INVOLVED ON THIS PROJECT SHALL VERIFY ALL DIMENSIONS AND CONDITIONS BEFORE STARTING WORK. ANY DISCREPANCY SHALL BE REPORTED IN WRITING BEFORE STARTING WORK.

CONTRACTOR:

CLW

DRAWING TITLE:

Post Layout Plan

PROJECT:

18x26 Traditional Vinyl Pavilion

COMMENTS:


Lawn & Landscape Enke

|            |       |     |
|------------|-------|-----|
| REVISIONS: | DATE: | BY: |
|------------|-------|-----|

|                        |                           |
|------------------------|---------------------------|
| PAPER SIZE:<br>11"x17" | DRAWING NUMBER:<br>21-009 |
|------------------------|---------------------------|

|                    |                 |
|--------------------|-----------------|
| DATE:<br>1/11/2021 | PAGE:<br>5 of 6 |
|--------------------|-----------------|

|            |                |
|------------|----------------|
| BY:<br>JR. | SCALE:<br>1:32 |
|------------|----------------|

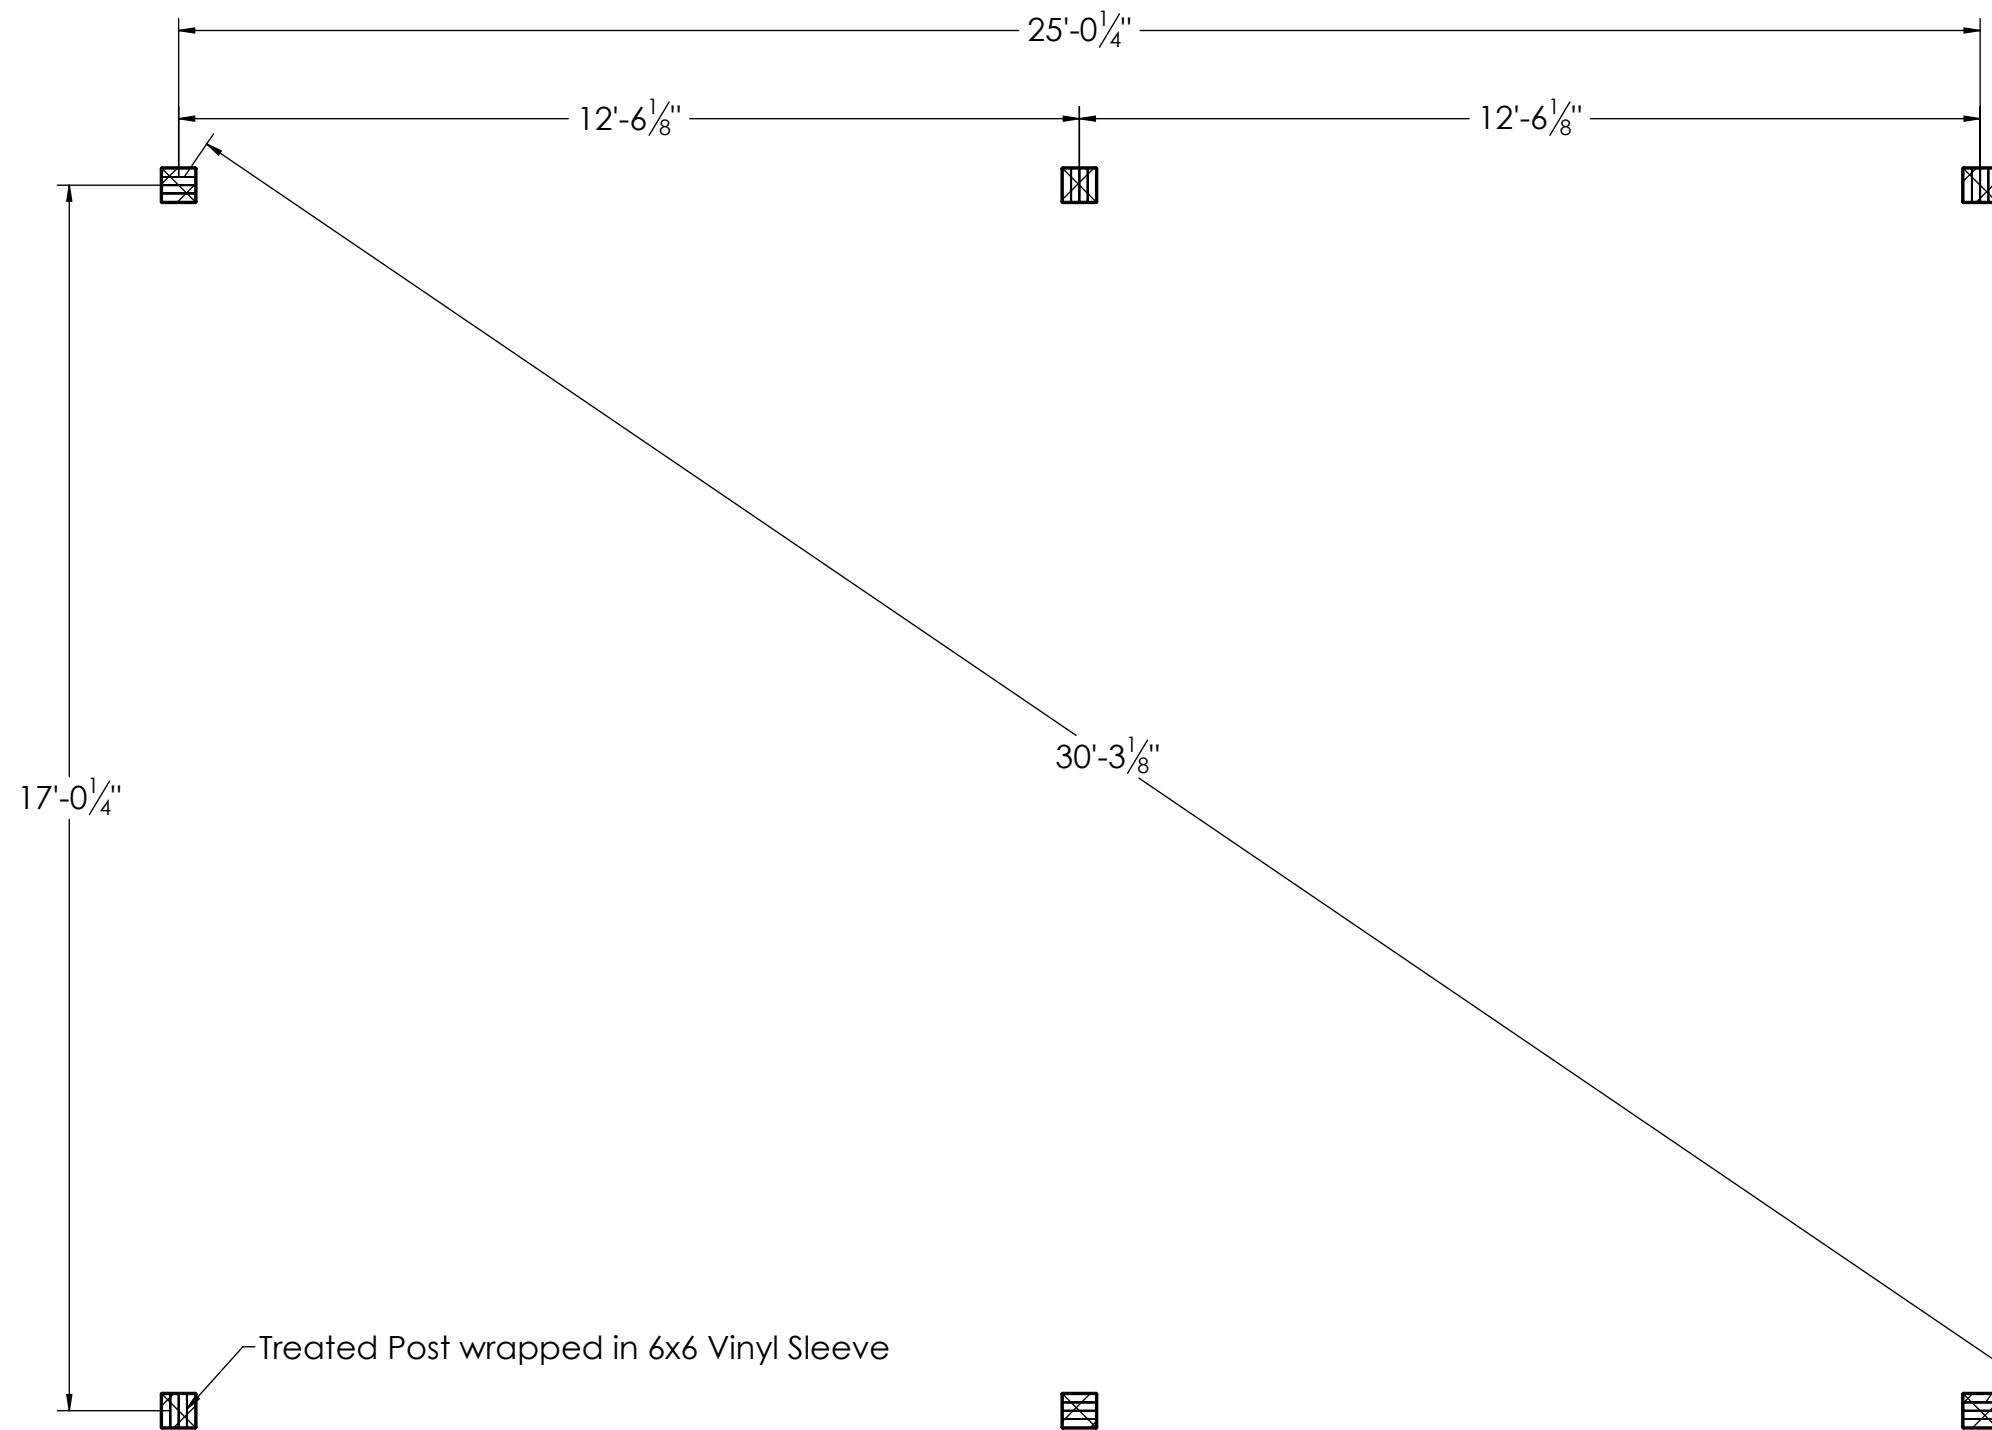



191 JALYN DRIVE  
 NEW HOLLAND PA 17557  
 PH: 717-351-9250  
 FAX: 717-351-9248  
 WWW.GAZEBO.COM

THIS DRAWING IS THE PROPERTY OF COUNTRY LANE WOODWORKING, ANY REPRODUCTION, ALTERATION, OR USE OF THIS DRAWING, WITHOUT THE WRITTEN CONSENT OF COUNTRY LANE WOODWORKING, IS PROHIBITED. DRAWINGS SHALL NOT BE SCALED TO OBTAIN DIMENSIONS. THE CONTRACTORS/DEALERS, AND BUILDERS INVOLVED ON THIS PROJECT SHALL VERIFY ALL DIMENSIONS AND CONDITIONS BEFORE STARTING WORK. ANY DISCREPANCY SHALL BE REPORTED IN WRITING BEFORE STARTING WORK.

CONTRACTOR:

CLW

DRAWING TITLE:

ISO

PROJECT:

18x26 Traditional Vinyl Pavilion

COMMENTS:

Lawn & Landscape Enke

|            |       |     |
|------------|-------|-----|
| REVISIONS: | DATE: | BY: |
|------------|-------|-----|

|                        |                           |
|------------------------|---------------------------|
| PAPER SIZE:<br>11"x17" | DRAWING NUMBER:<br>21-009 |
|------------------------|---------------------------|

|                    |                 |
|--------------------|-----------------|
| DATE:<br>1/11/2021 | PAGE:<br>6 of 6 |
|--------------------|-----------------|

|            |                |
|------------|----------------|
| BY:<br>JR. | SCALE:<br>1:32 |
|------------|----------------|

