

THIS DRAWING IS THE PROPERTY OF COUNTRY LANE WOODWORKING, AND REPRODUCTION, ALTERATION, OR USE OF THIS DRAWING, WITHOUT THE WRITTEN CONSENT OF COUNTRY LANE WOODWORKING, IS PROHIBITED. DRAWINGS SHALL NOT BE SCALED TO OBTAIN DIMENSIONS. THE CONTRACTORS/DEALERS, AND BUILDERS INVOLVED ON THIS PROJECT SHALL VERIFY ALL DIMENSIONS AND CONDITIONS BEFORE STARTING WORK, AND ANY DISCREPANCY SHALL BE REPORTED IN WRITING BEFORE STARTING WORK.

Contractor

CLW

DRAWING TITLE:

Front Elevation

PROJECT:

12x14 Santa Fe Vinyl
Pergola

COMMENTS:

REVISIONS:

DATE:

BY:


DRAWING NUMBER:

DATE: 11/3/2017

PAGE: 1 of 3

BY: JR.

SCALE: 1:32

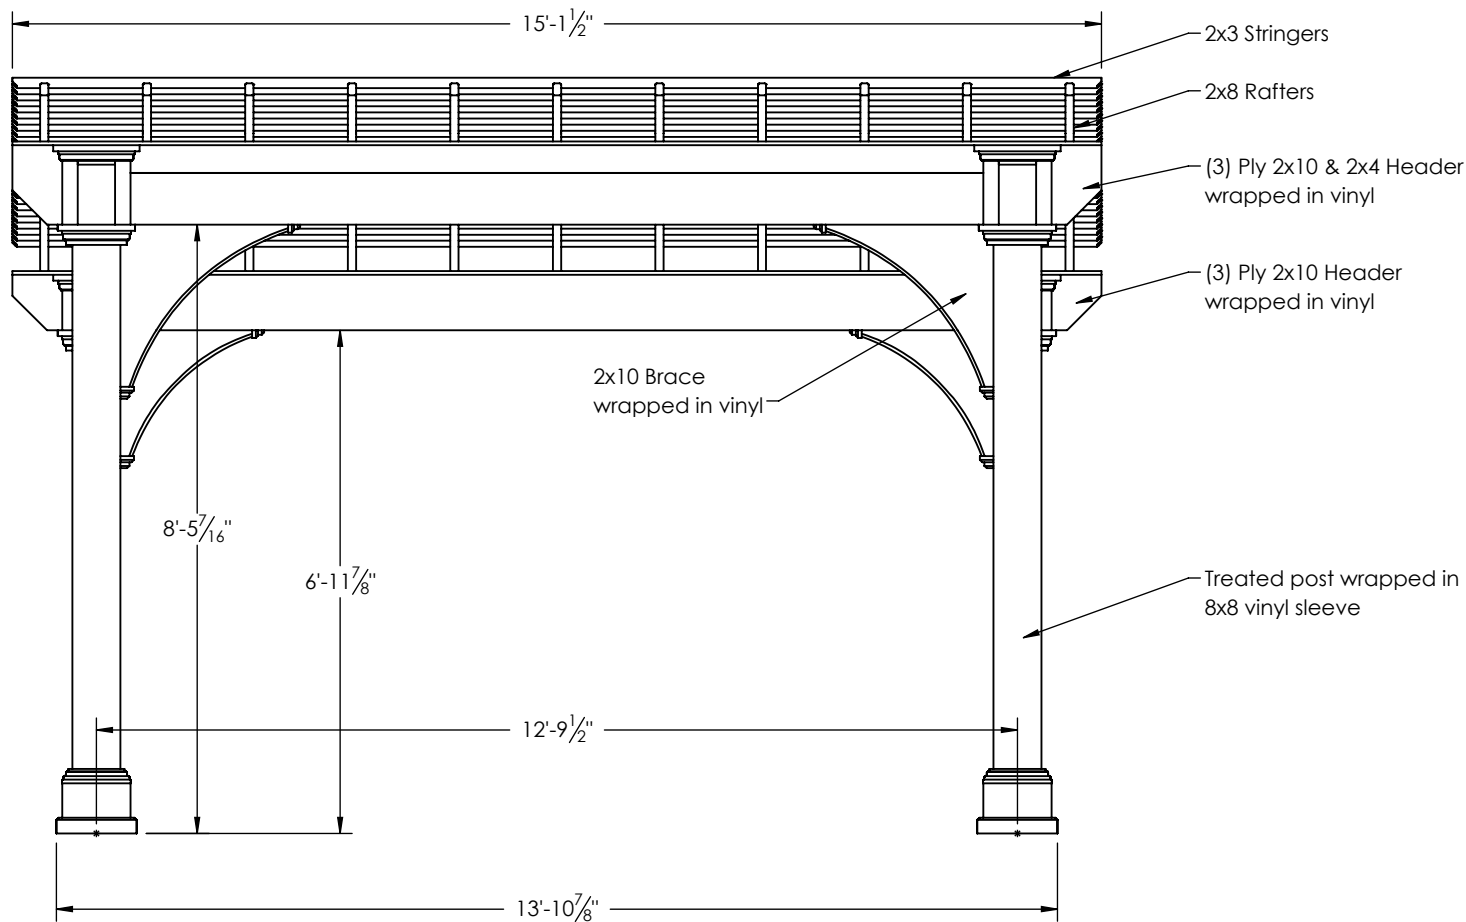

Contractor

CLW

DRAWING TITLE:

Side Elevation

PROJECT:

12x14 Santa Fe Vinyl
Pergola

COMMENTS:

REVISIONS:

DATE:

BY:


DRAWING NUMBER:

DATE: 11/3/2017

PAGE: 2 of 3

BY: JR.

SCALE: 1:32

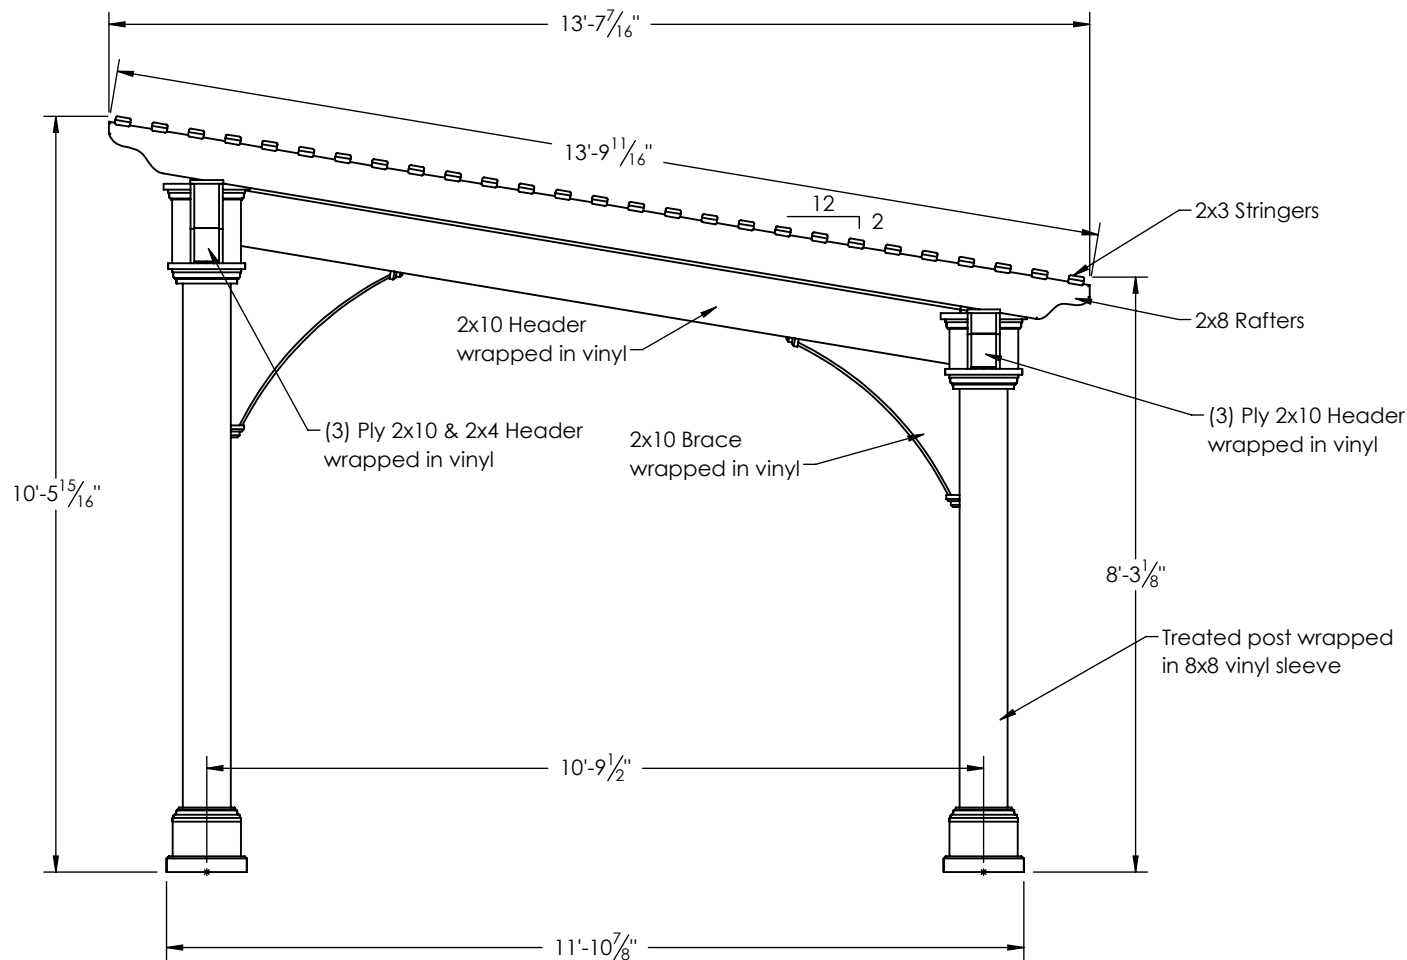



191 JALYN DRIVE NEW HOLLAND, PA 17557
PH: 717-351-9250 FAX: 717-351-9248

WWW.GAZEBO.COM

THIS DRAWING IS THE PROPERTY OF COUNTRY LANE WOODWORKING, AND REPRODUCTION, ALTERATION, OR USE OF THIS DRAWING, WITHOUT THE WRITTEN CONSENT OF COUNTRY LANE WOODWORKING, IS PROHIBITED. DRAWINGS SHALL NOT BE SCALED TO OBTAIN DIMENSIONS. THE CONTRACTORS/DEALERS, AND BUILDERS INVOLVED ON THIS PROJECT SHALL VERIFY ALL DIMENSIONS AND CONDITIONS BEFORE STARTING WORK, AND ANY DISCREPANCY SHALL BE REPORTED IN WRITING BEFORE STARTING WORK.

Contractor

CLW

DRAWING TITLE:

Post Layout Plan

PROJECT:

12x14 Santa Fe Vinyl Pergola

COMMENTS:

REVISIONS:

DATE:

BY:

DRAWING NUMBER:

DATE: 11/3/2017

PAGE: 3 of 3

BY: JR.

SCALE: 1:32

