
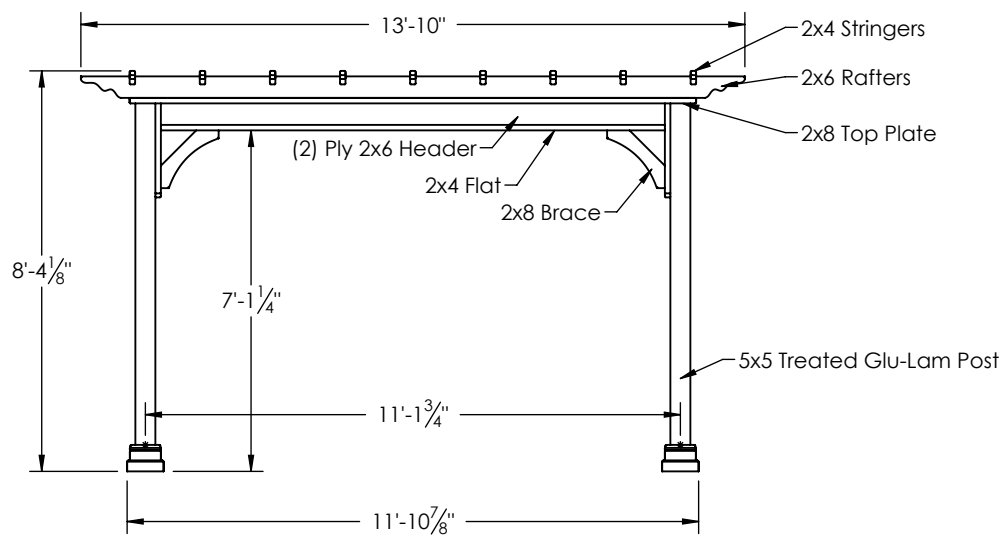


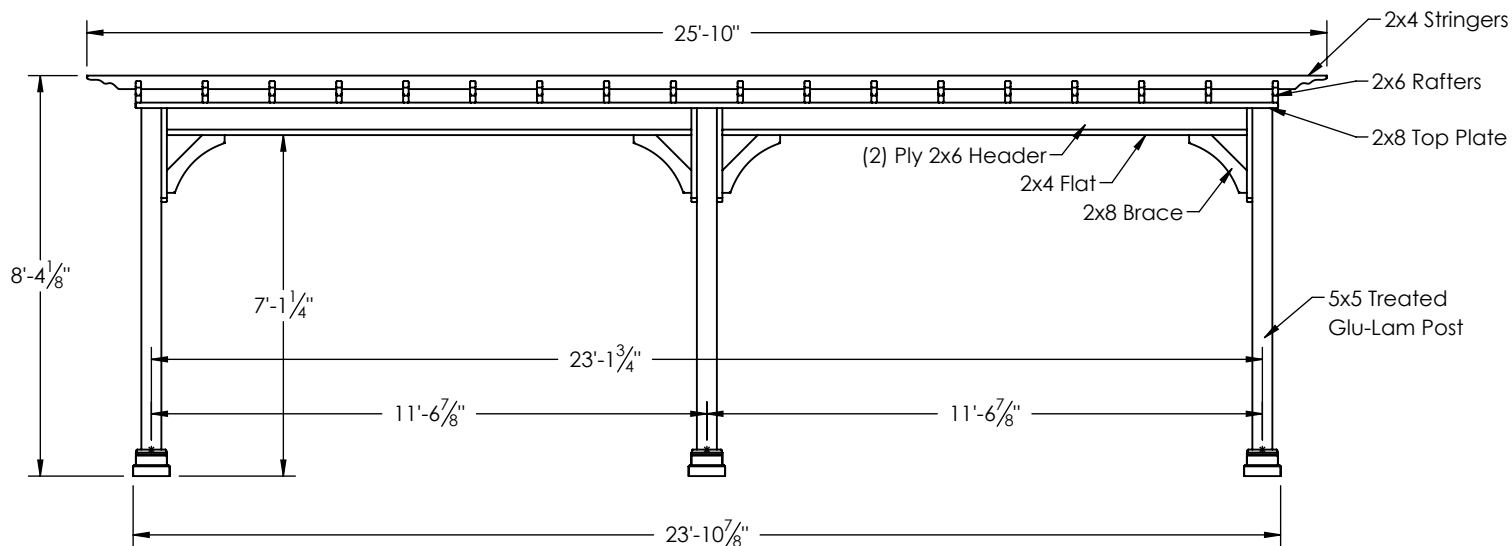

191 JALYN DRIVE NEW HOLLAND, PA 17557
PH: 717-351-9250 FAX: 717-351-9248
WWW.GAZEBO.COM

THIS DRAWING IS THE PROPERTY OF COUNTRY LANE WOODWORKING. ANY REPRODUCTION, ALTERATION, OR USE OF THIS DRAWING, WITHOUT THE WRITTEN CONSENT OF COUNTRY LANE WOODWORKING, IS PROHIBITED. DRAWINGS SHALL NOT BE SCALED TO OBTAIN DIMENSIONS. THE CONTRACTORS/DEALERS, AND BUILDERS INVOLVED ON THIS PROJECT SHALL VERIFY ALL DIMENSIONS AND CONDITIONS BEFORE STARTING WORK. ANY DISCREPANCY SHALL BE REPORTED IN WRITING BEFORE STARTING WORK.

Contractor

CLW

DRAWING TITLE:

Elevations

PROJECT:

12x24 Traditional Wood Pergola

COMMENTS:

6 Post

REVISIONS:

DATE:

BY:

DRAWING NUMBER:

18-485

DATE: 6/19/2018

PAGE: 1 of 4

BY: JR.

SCALE: 1:48



191 JALYN DRIVE NEW HOLLAND, PA 17557
 PH: 717-351-9250 FAX: 717-351-9248
 WWW.GAZEBO.COM

THIS DRAWING IS THE PROPERTY OF COUNTRY LANE WOODWORKING. ANY REPRODUCTION, ALTERATION, OR USE OF THIS DRAWING, WITHOUT THE WRITTEN CONSENT OF COUNTRY LANE WOODWORKING, IS PROHIBITED. DRAWINGS SHALL NOT BE SCALED TO OBTAIN DIMENSIONS. THE CONTRACTORS/DEALERS, AND BUILDERS INVOLVED ON THIS PROJECT SHALL VERIFY ALL DIMENSIONS AND CONDITIONS BEFORE STARTING WORK. ANY DISCREPANCY SHALL BE REPORTED IN WRITING BEFORE STARTING WORK.

Contractor

CLW

DRAWING TITLE:

Roof Framing Plan

PROJECT:

12x24 Traditional Wood Pergola

COMMENTS:

6 Post

REVISIONS:

DATE:

BY:

DRAWING NUMBER:


18-485

DATE: 6/19/2018

PAGE: 2 of 4

BY: JR.

SCALE: 1:48

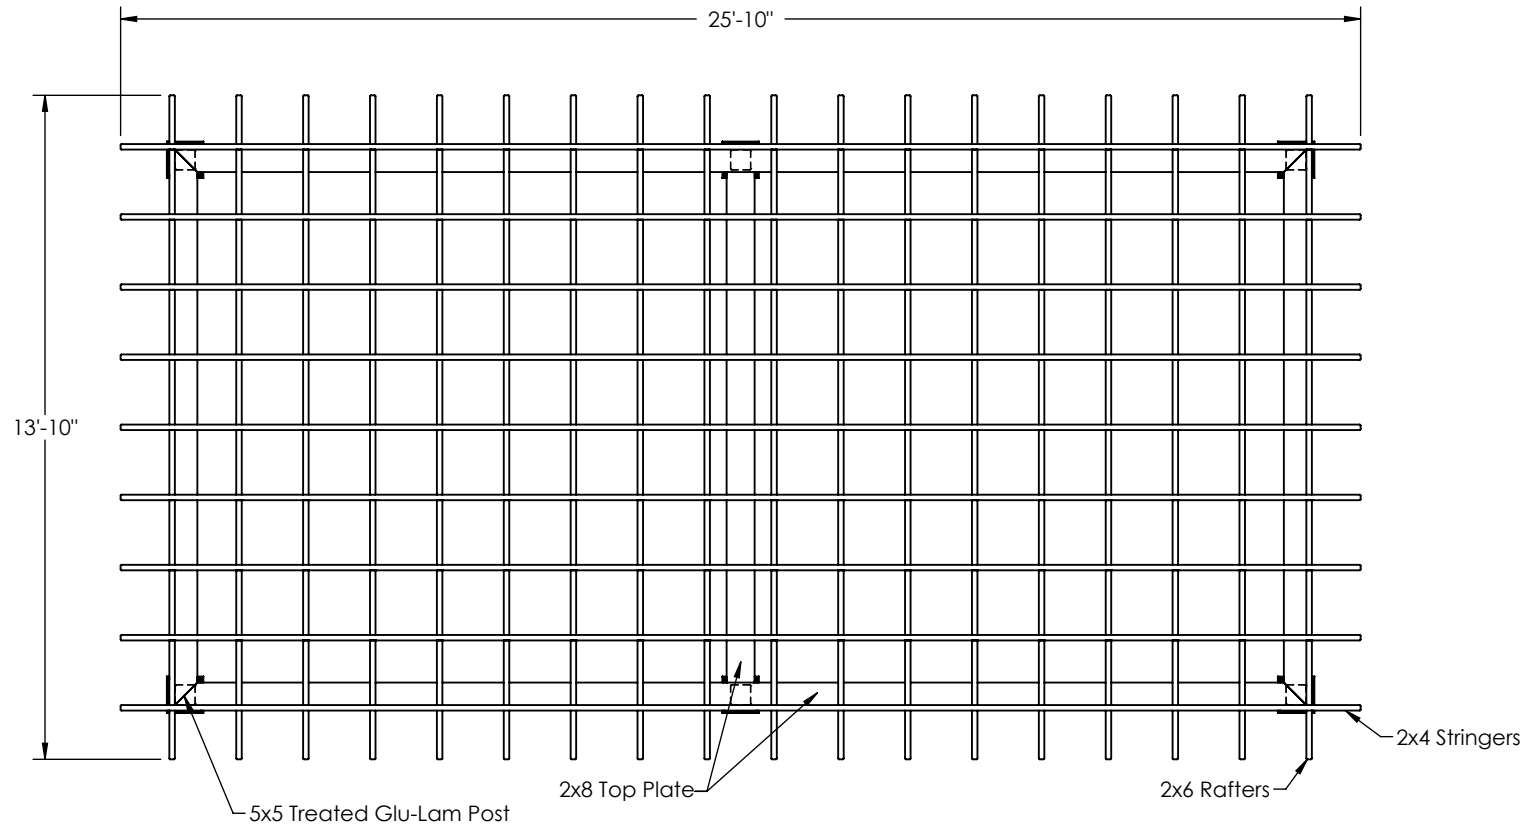



191 JALYN DRIVE NEW HOLLAND, PA 17557
PH: 717-351-9250 FAX: 717-351-9248
WWW.GAZEBO.COM

THIS DRAWING IS THE PROPERTY OF COUNTRY LANE WOODWORKING, ANY REPRODUCTION, ALTERATION, OR USE OF THIS DRAWING, WITHOUT THE WRITTEN CONSENT OF COUNTRY LANE WOODWORKING, IS PROHIBITED. DRAWINGS SHALL NOT BE SCALED TO OBTAIN DIMENSIONS. THE CONTRACTORS/DEALERS, AND BUILDERS INVOLVED ON THIS PROJECT SHALL VERIFY ALL DIMENSIONS AND CONDITIONS BEFORE STARTING WORK. ANY DISCREPANCY SHALL BE REPORTED IN WRITING BEFORE STARTING WORK.

Contractor

CLW

DRAWING TITLE:

Post Layout Plan

PROJECT:

12x24 Traditional Wood Pergola

COMMENTS:

6 Post

REVISIONS:

DATE:

BY:

DRAWING NUMBER:


18-485


DATE: 6/19/2018

PAGE: 3 of 4

BY: JR.

SCALE: 1:48

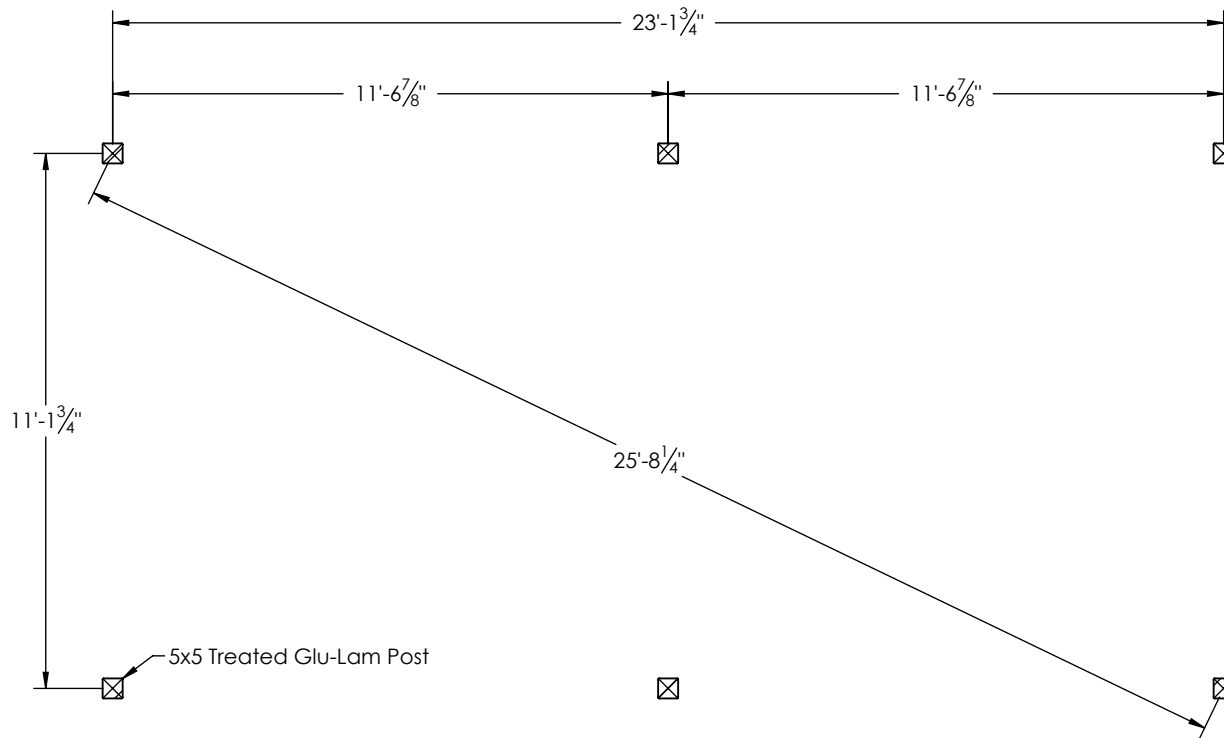

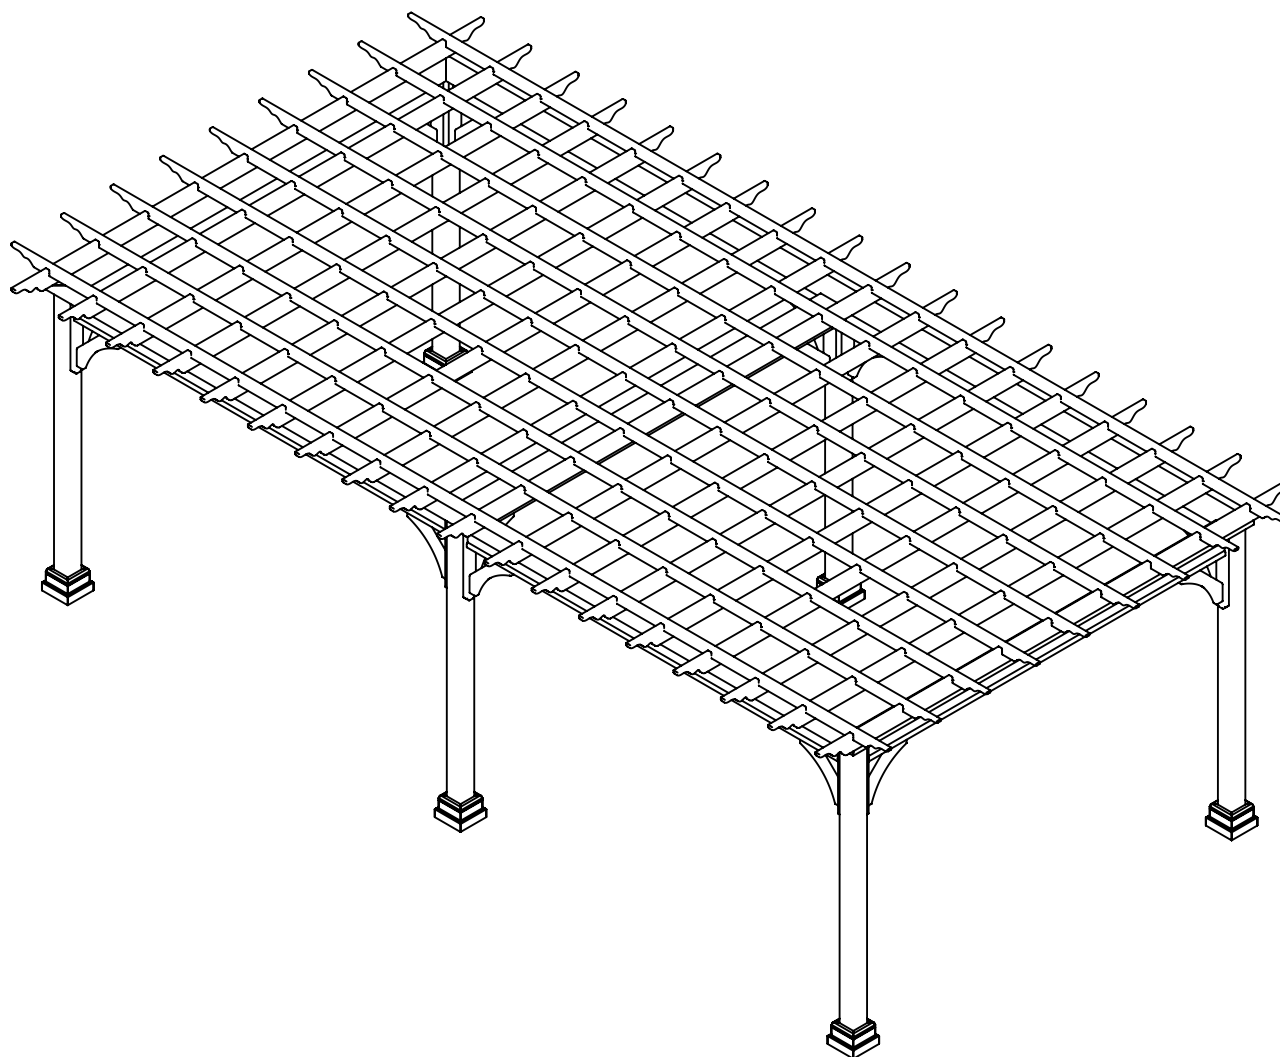

191 JALYN DRIVE NEW HOLLAND, PA 17557
 PH: 717-351-9250 FAX: 717-351-9248
 WWW.GAZEBO.COM

THIS DRAWING IS THE PROPERTY OF COUNTRY
 LANE WOODWORKING, ANY REPRODUCTION ,
 ALTERNATION, OR USE OF THIS DRAWING, WITHOUT
 THE WRITTEN CONSENT OF COUNTRY LANE
 WOODWORKING, IS PROHIBITED. DRAWINGS
 SHALL NOT BE SCALED TO OBTAIN DIMENSIONS.
 THE CONTRACTORS/DEALERS, AND BUILDERS
 INVOLVED ON THIS PROJECT SHALL VERIFY ALL
 DIMENSIONS AND CONDITIONS BEFORE STARTING
 WORK. ANY DISCREPANCY SHALL BE REPORTED IN
 WRITING BEFORE STARTING WORK.

Contractor

CLW

DRAWING TITLE:

ISO

PROJECT:

12x24 Traditional Wood
 Pergola

COMMENTS:

6 Post

REVISIONS:

DATE:

BY:

DRAWING NUMBER: 18-485

DATE: 6/19/2018

PAGE: 4 of 4

BY: JR.

SCALE: 1:48