



191 JALYN DRIVE
NEW HOLLAND PA 17557
PH: 717-351-9250
FAX: 717-351-9248
WWW.GAZEBO.COM

THIS DRAWING IS THE PROPERTY OF COUNTRY LANE WOODWORKING, ANY REPRODUCTION , ALTERATION, OR USE OF THIS DRAWING, WITHOUT THE WRITTEN CONSENT OF COUNTRY LANE WOODWORKING, IS PROHIBITED. DRAWINGS SHALL NOT BE SCALED TO OBTAIN DIMENSIONS. THE CONTRACTORS/DEALERS, AND BUILDERS INVOLVED ON THIS PROJECT SHALL VERIFY ALL DIMENSIONS AND CONDITIONS BEFORE STARTING WORK. ANY DISCREPANCY SHALL BE REPORTED IN WRITTING BEFORE STARTING WORK.

CONTRACTOR:

CLW

DRAWING TITLE:

End Elevation Plan

PROJECT:

16x32 Alpine Pavilion

COMMENTS:

REVISIONS:

DATE:

BY:

PAPER SIZE:
11"x17"


DRAWING NUMBER:
20-074

DATE: 3/10/2020


PAGE: 1 of 6

BY: JR.

SCALE: 1:24

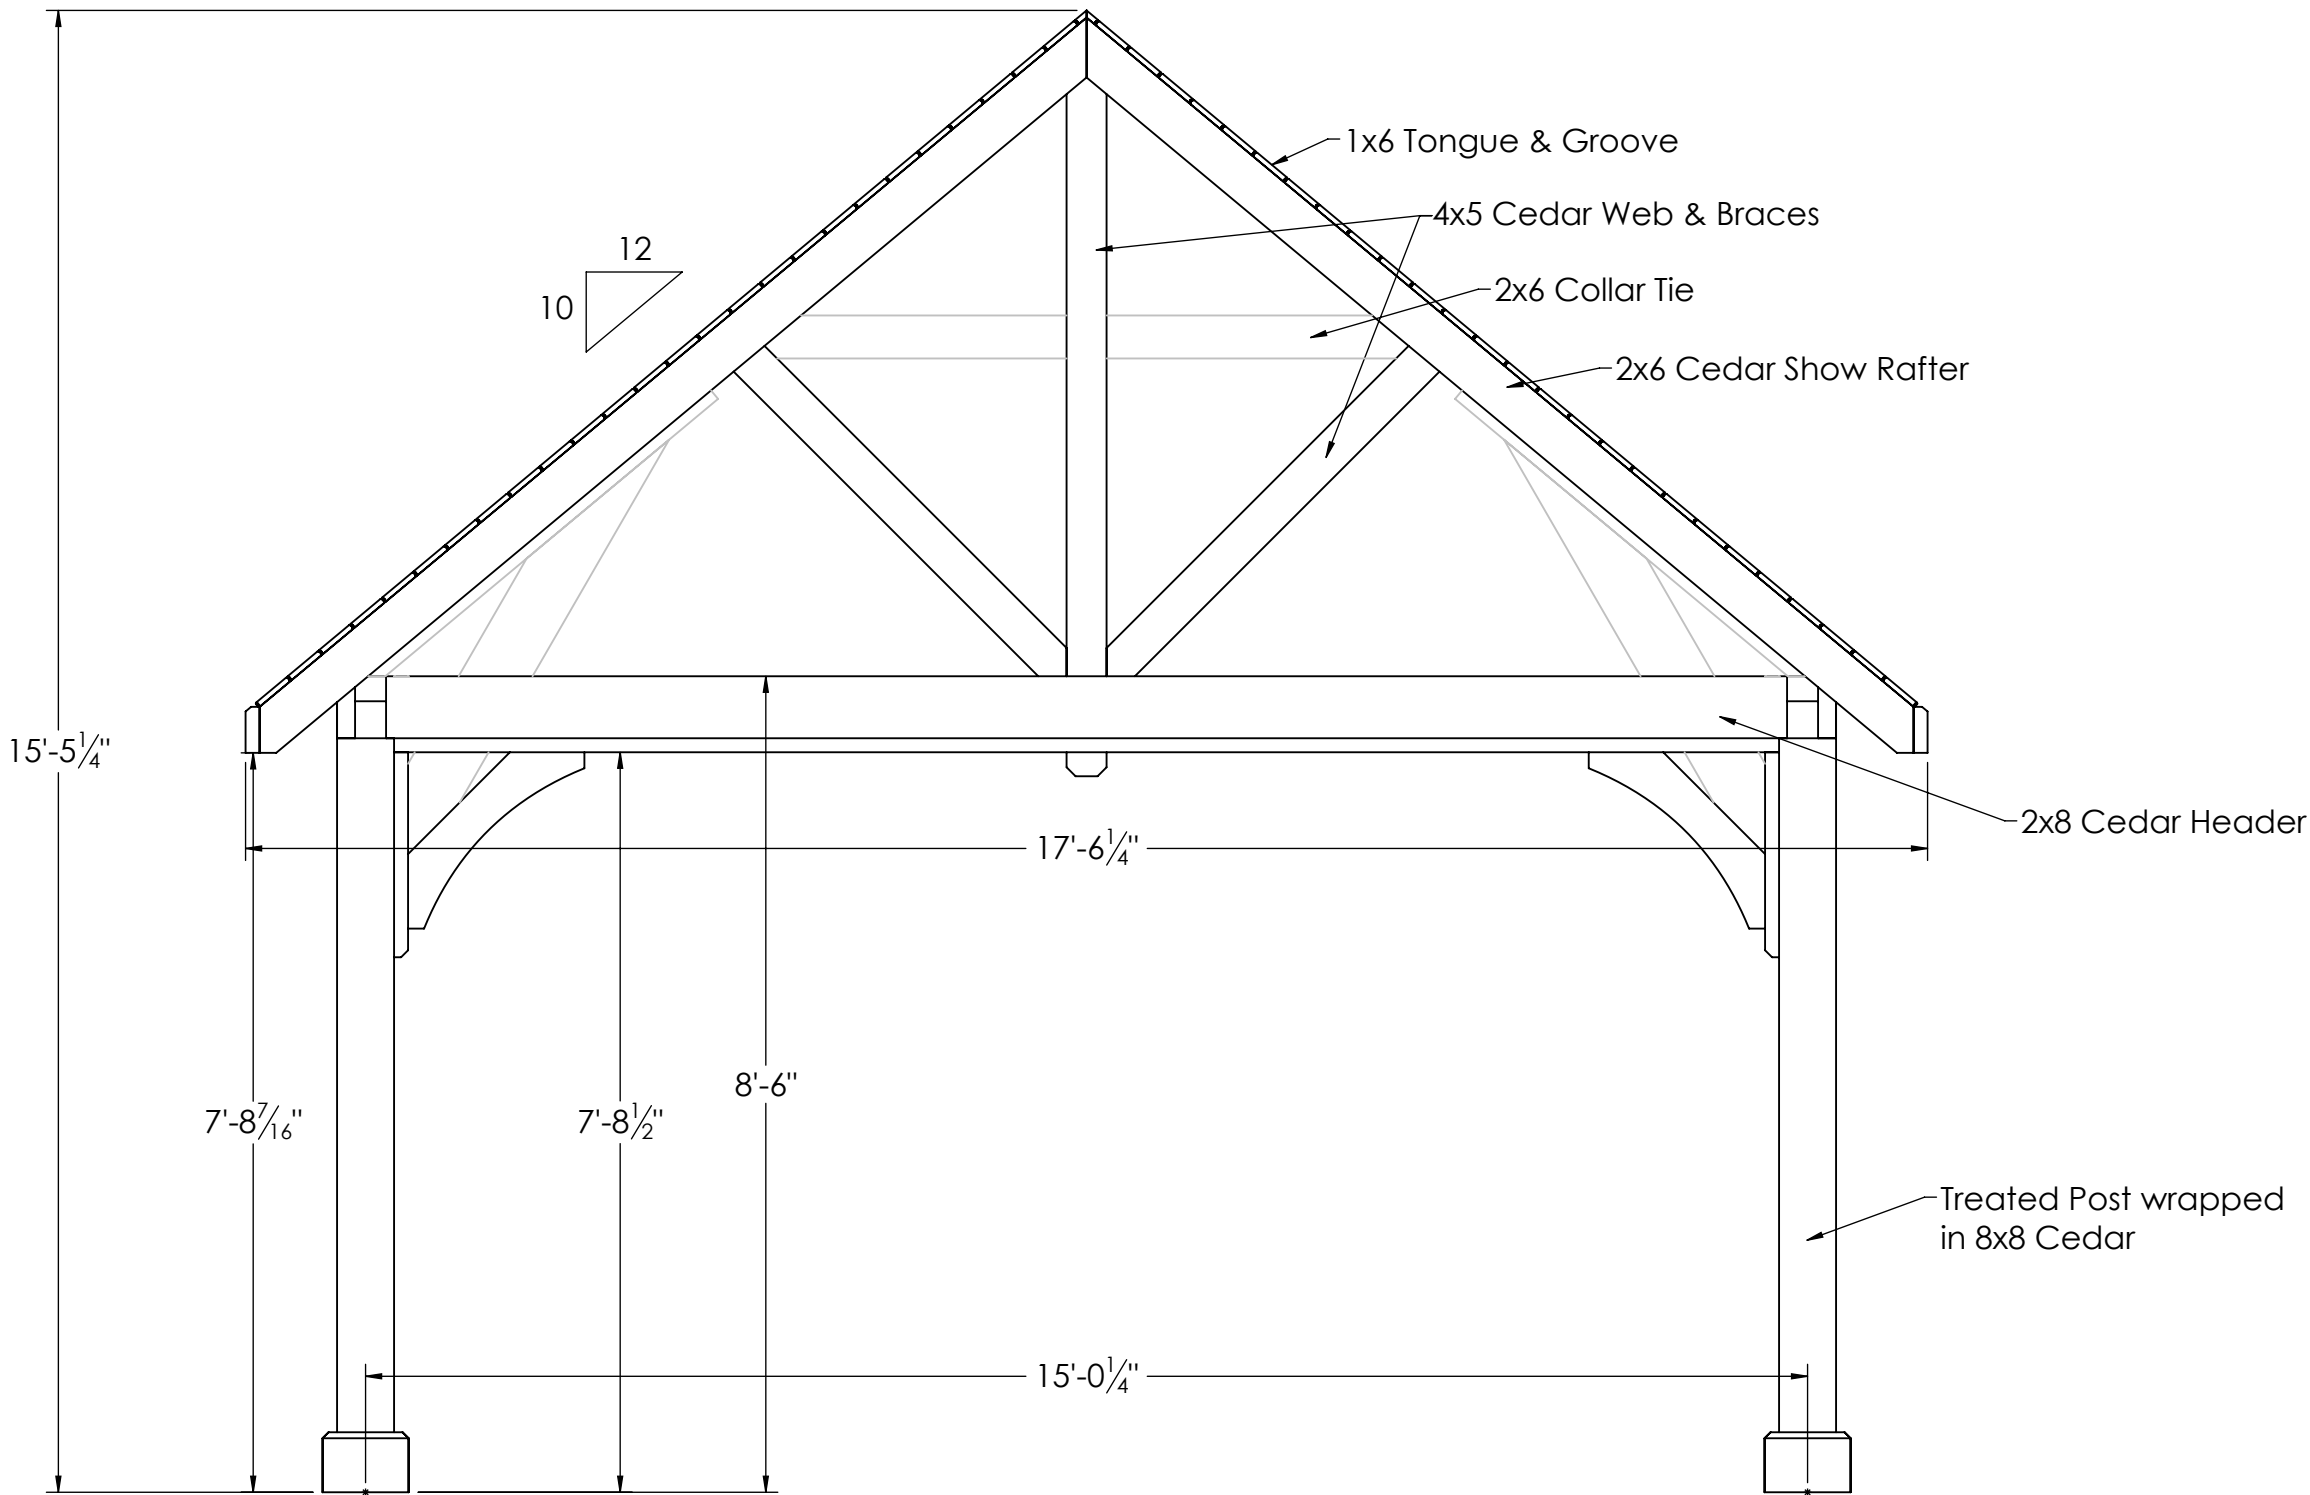

Scale: 1/2" = 1'

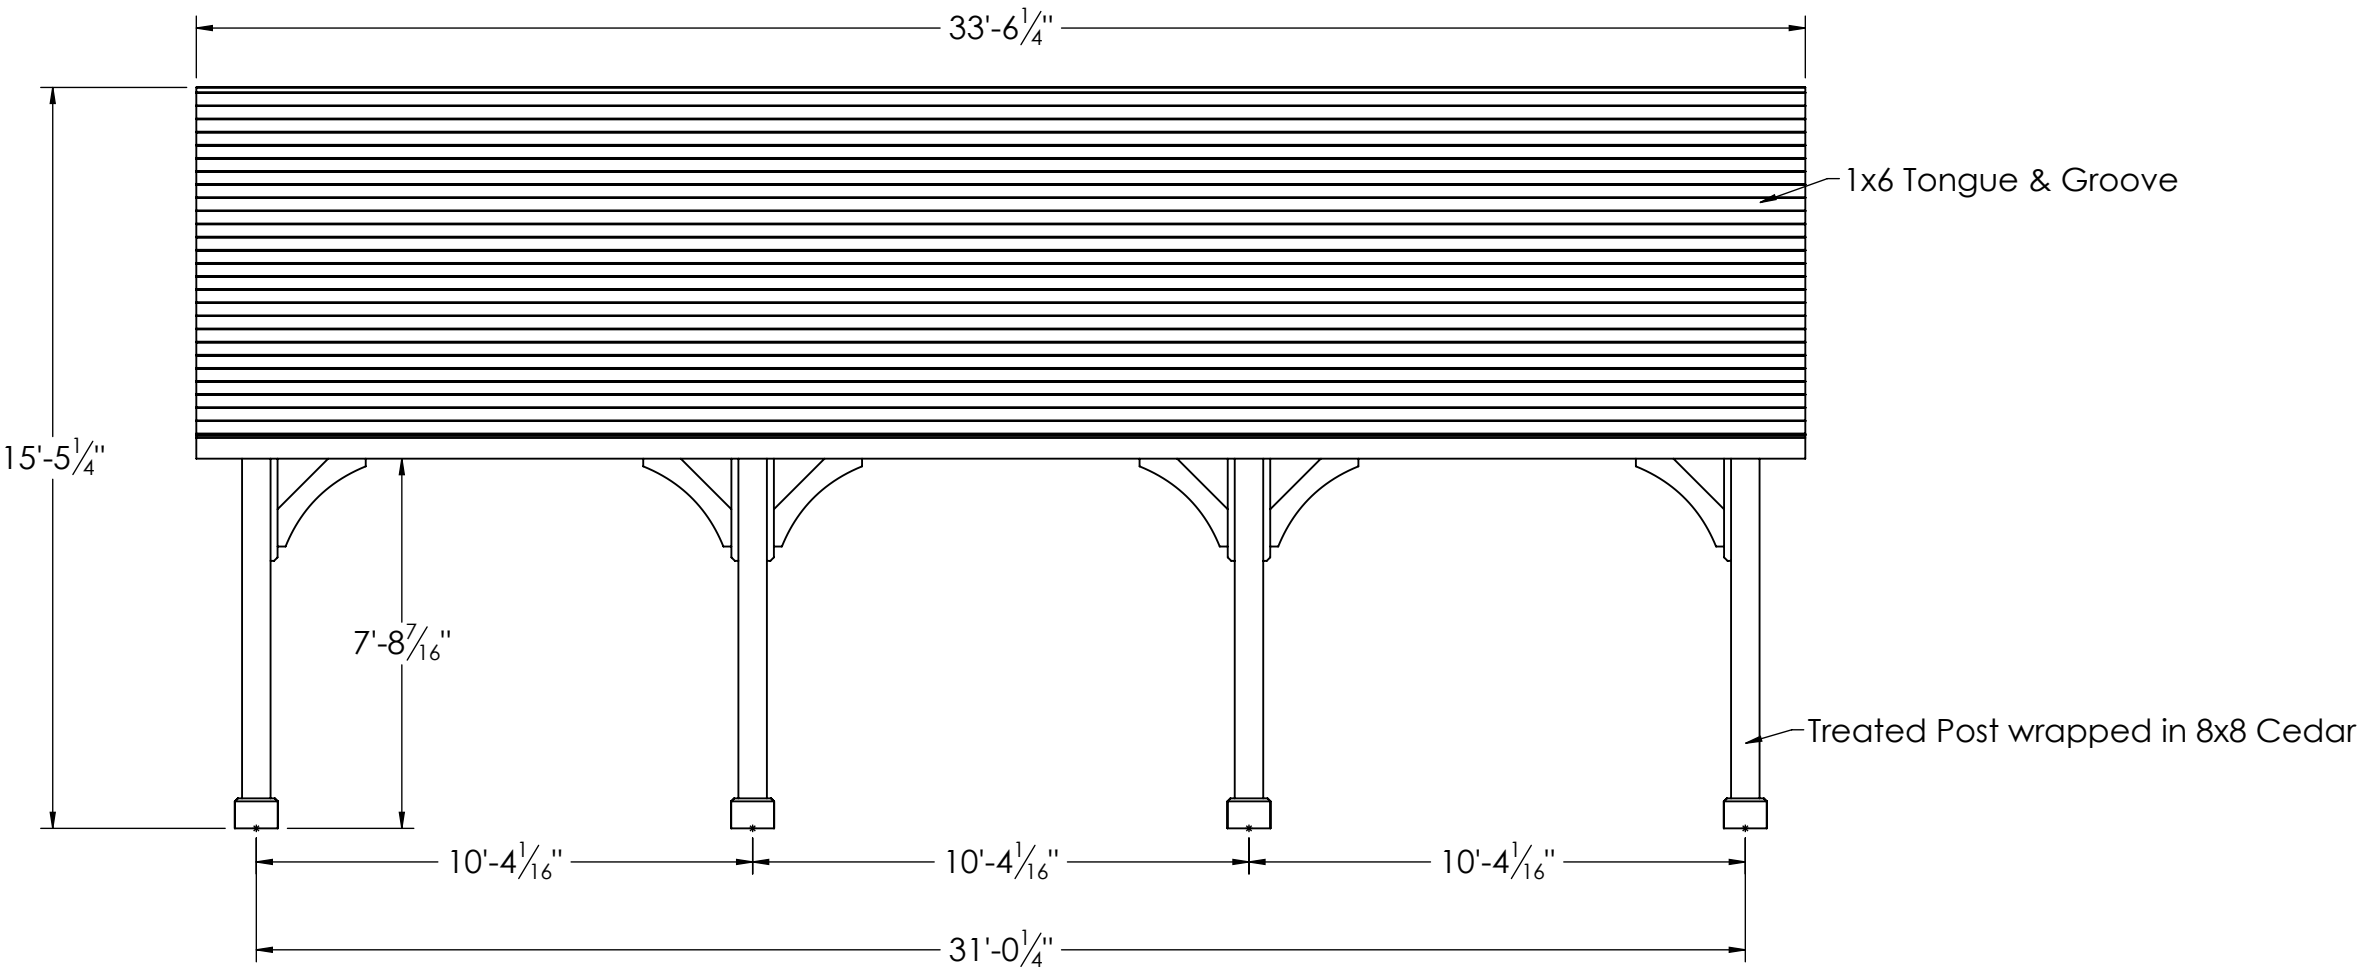

191 JALYN DRIVE
NEW HOLLAND PA 17557
PH: 717-351-9250
FAX: 717-351-9248
WWW.GAZEBO.COM

THIS DRAWING IS THE PROPERTY OF COUNTRY LANE WOODWORKING, ANY REPRODUCTION , ALTERATION, OR USE OF THIS DRAWING, WITHOUT THE WRITTEN CONSENT OF COUNTRY LANE WOODWORKING, IS PROHIBITED. DRAWINGS SHALL NOT BE SCALED TO OBTAIN DIMENSIONS. THE CONTRACTORS/DEALERS, AND BUILDERS INVOLVED ON THIS PROJECT SHALL VERIFY ALL DIMENSIONS AND CONDITIONS BEFORE STARTING WORK. ANY DISCREPANCY SHALL BE REPORTED IN WRITTING BEFORE STARTING WORK.

CONTRACTOR:

CLW


DRAWING TITLE:
Side Elevation Plan

PROJECT:
16x32 Alpine Pavilion

COMMENTS:

REVISIONS:	DATE:	BY:
PAPER SIZE: 11"x17"	DRAWING NUMBER: 20-074	
DATE: 3/10/2020	PAGE: 2 of 6	
BY: JR.	SCALE: 1:48	

Scale: 1/4" = 1'

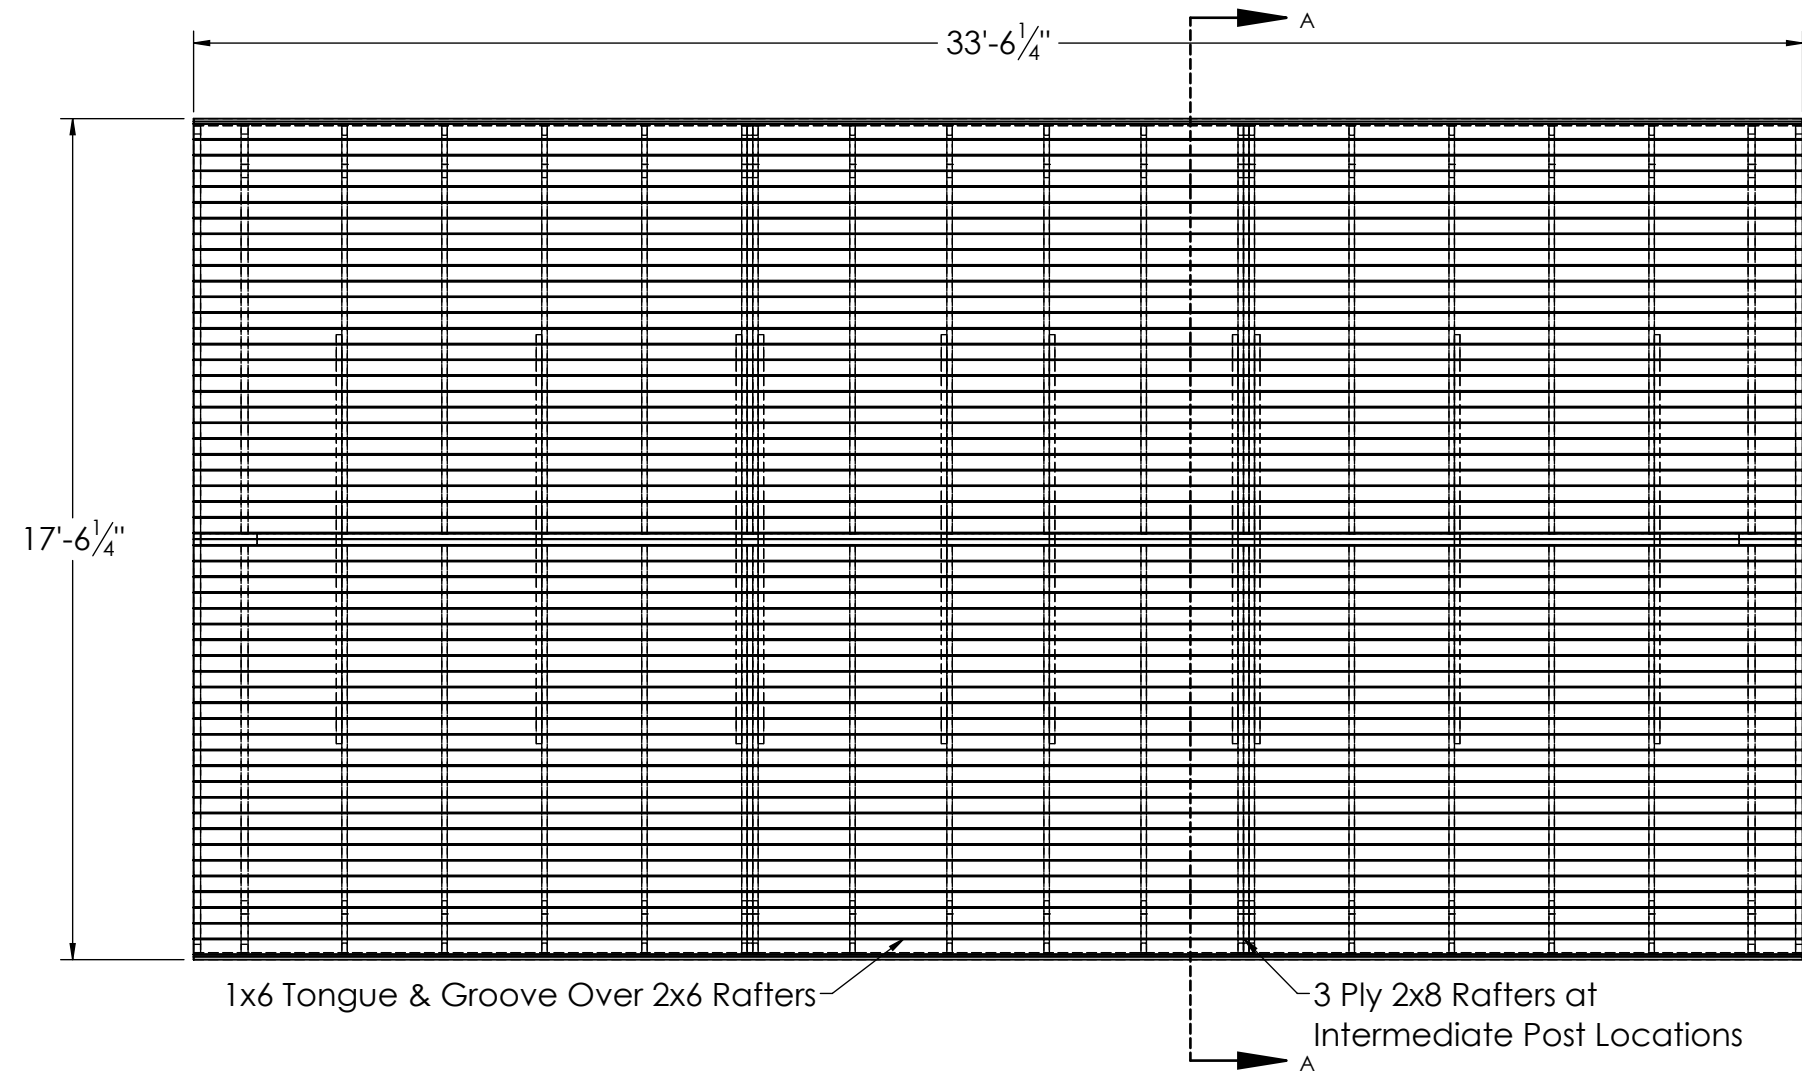

191 JALYN DRIVE
NEW HOLLAND PA 17557
PH: 717-351-9250
FAX: 717-351-9248
WWW.GAZEBO.COM

THIS DRAWING IS THE PROPERTY OF COUNTRY LANE WOODWORKING, ANY REPRODUCTION , ALTERATION, OR USE OF THIS DRAWING, WITHOUT THE WRITTEN CONSENT OF COUNTRY LANE WOODWORKING, IS PROHIBITED. DRAWINGS SHALL NOT BE SCALED TO OBTAIN DIMENSIONS. THE CONTRACTORS/DEALERS, AND BUILDERS INVOLVED ON THIS PROJECT SHALL VERIFY ALL DIMENSIONS AND CONDITIONS BEFORE STARTING WORK. ANY DISCREPANCY SHALL BE REPORTED IN WRITTING BEFORE STARTING WORK.

CONTRACTOR:

CLW


DRAWING TITLE:
Roof Framing Plan

PROJECT:
16x32 Alpine Pavilion

COMMENTS:

REVISIONS:	DATE:	BY:
PAPER SIZE: 11"x17"	DRAWING NUMBER: 20-074	
DATE: 3/10/2020	PAGE: 3 of 6	
BY: JR.	SCALE: 1:48	

Scale: 1/4" = 1'

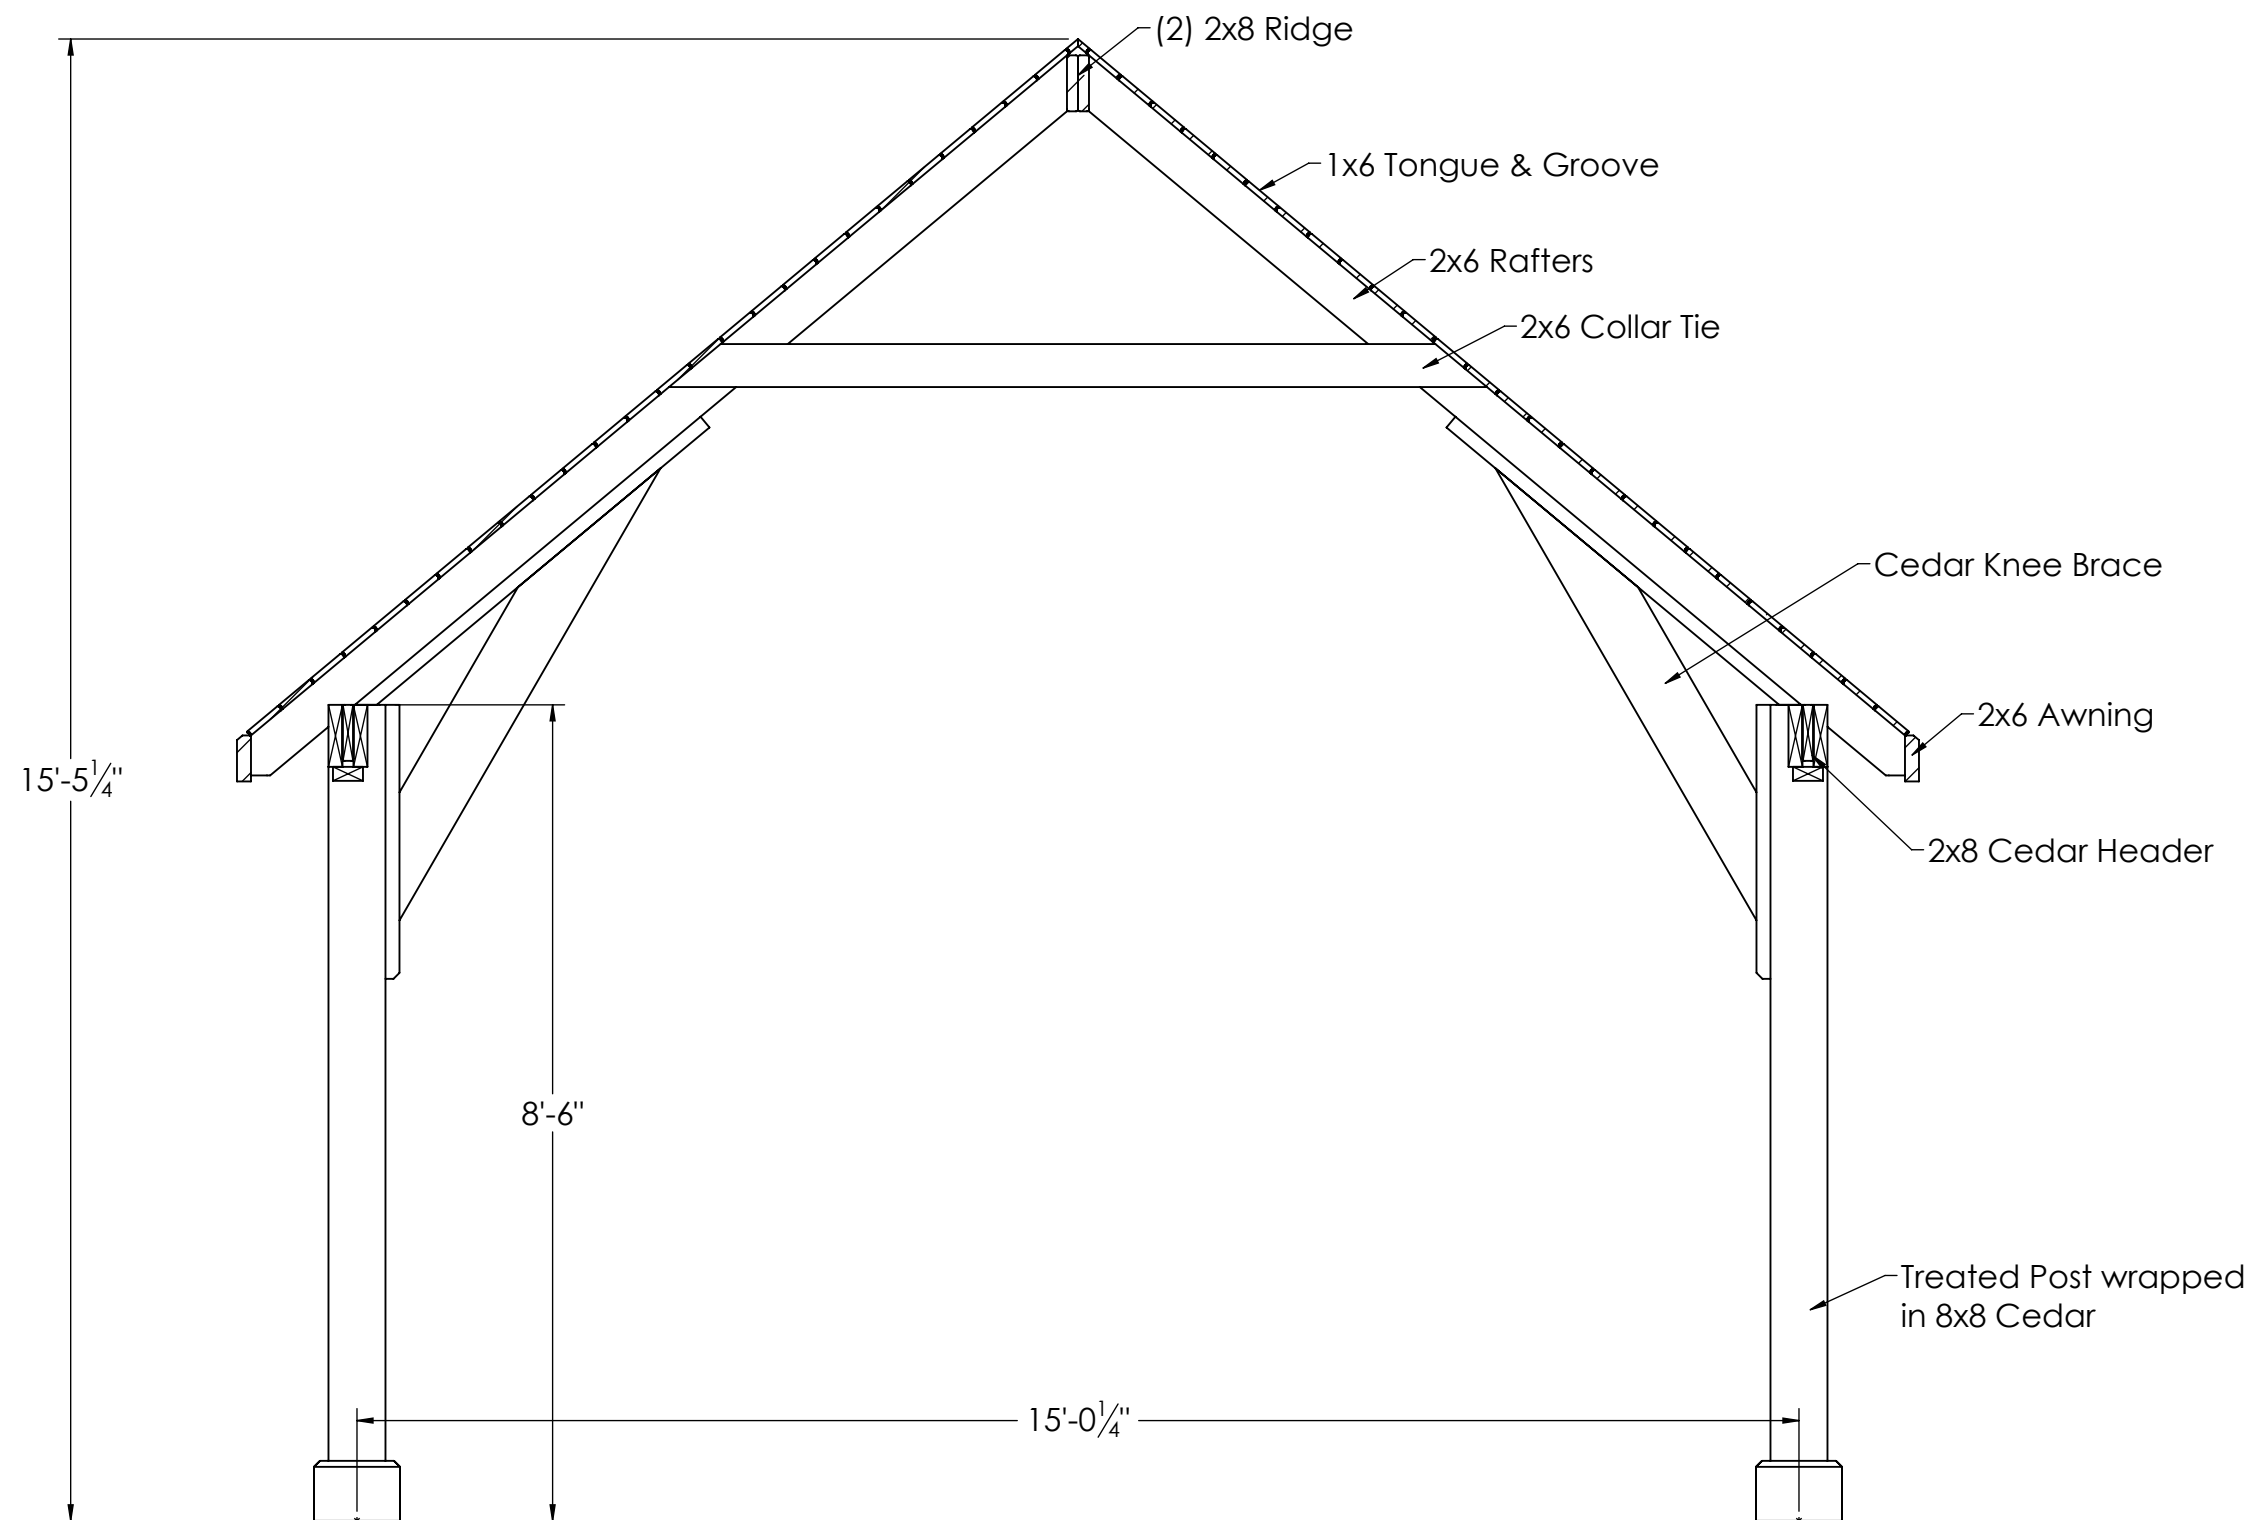

CROSS SECTION A-A



191 JALYN DRIVE
NEW HOLLAND PA 17557
PH: 717-351-9250
FAX: 717-351-9248
WWW.GAZEBO.COM

THIS DRAWING IS THE PROPERTY OF COUNTRY LANE WOODWORKING, ANY REPRODUCTION, ALTERATION, OR USE OF THIS DRAWING, WITHOUT THE WRITTEN CONSENT OF COUNTRY LANE WOODWORKING, IS PROHIBITED. DRAWINGS SHALL NOT BE SCALED TO OBTAIN DIMENSIONS. THE CONTRACTORS/DEALERS, AND BUILDERS INVOLVED ON THIS PROJECT SHALL VERIFY ALL DIMENSIONS AND CONDITIONS BEFORE STARTING WORK. ANY DISCREPANCY SHALL BE REPORTED IN WRITING BEFORE STARTING WORK.

CONTRACTOR:

CLW

DRAWING TITLE:

Cross Section A-A

PROJECT:

16x32 Alpine Pavilion

COMMENTS:

REVISIONS:	DATE:	BY:
PAPER SIZE: 11"x17"	DRAWING NUMBER: 20-074	
DATE: 3/10/2020	PAGE: 4 of 6	
BY: JR.	SCALE: 1:24	

Scale: 1/2" = 1'



191 JALYN DRIVE
NEW HOLLAND PA 17557
PH: 717-351-9250
FAX: 717-351-9248
WWW.GAZEBO.COM

THIS DRAWING IS THE PROPERTY OF COUNTRY LANE WOODWORKING, ANY REPRODUCTION , ALTERATION, OR USE OF THIS DRAWING, WITHOUT THE WRITTEN CONSENT OF COUNTRY LANE WOODWORKING, IS PROHIBITED. DRAWINGS SHALL NOT BE SCALED TO OBTAIN DIMENSIONS. THE CONTRACTORS/DEALERS, AND BUILDERS INVOLVED ON THIS PROJECT SHALL VERIFY ALL DIMENSIONS AND CONDITIONS BEFORE STARTING WORK. ANY DISCREPANCY SHALL BE REPORTED IN WRITTING BEFORE STARTING WORK.

CONTRACTOR:

CLW

DRAWING TITLE:


Post Layout Plan

PROJECT:


16x32 Alpine Pavilion

COMMENTS:

REVISIONS:	DATE:	BY:
PAPER SIZE: 11"x17"	DRAWING NUMBER: 20-074	
DATE: 3/10/2020	PAGE: 5 of 6	
BY: JR.	SCALE: 1:32	

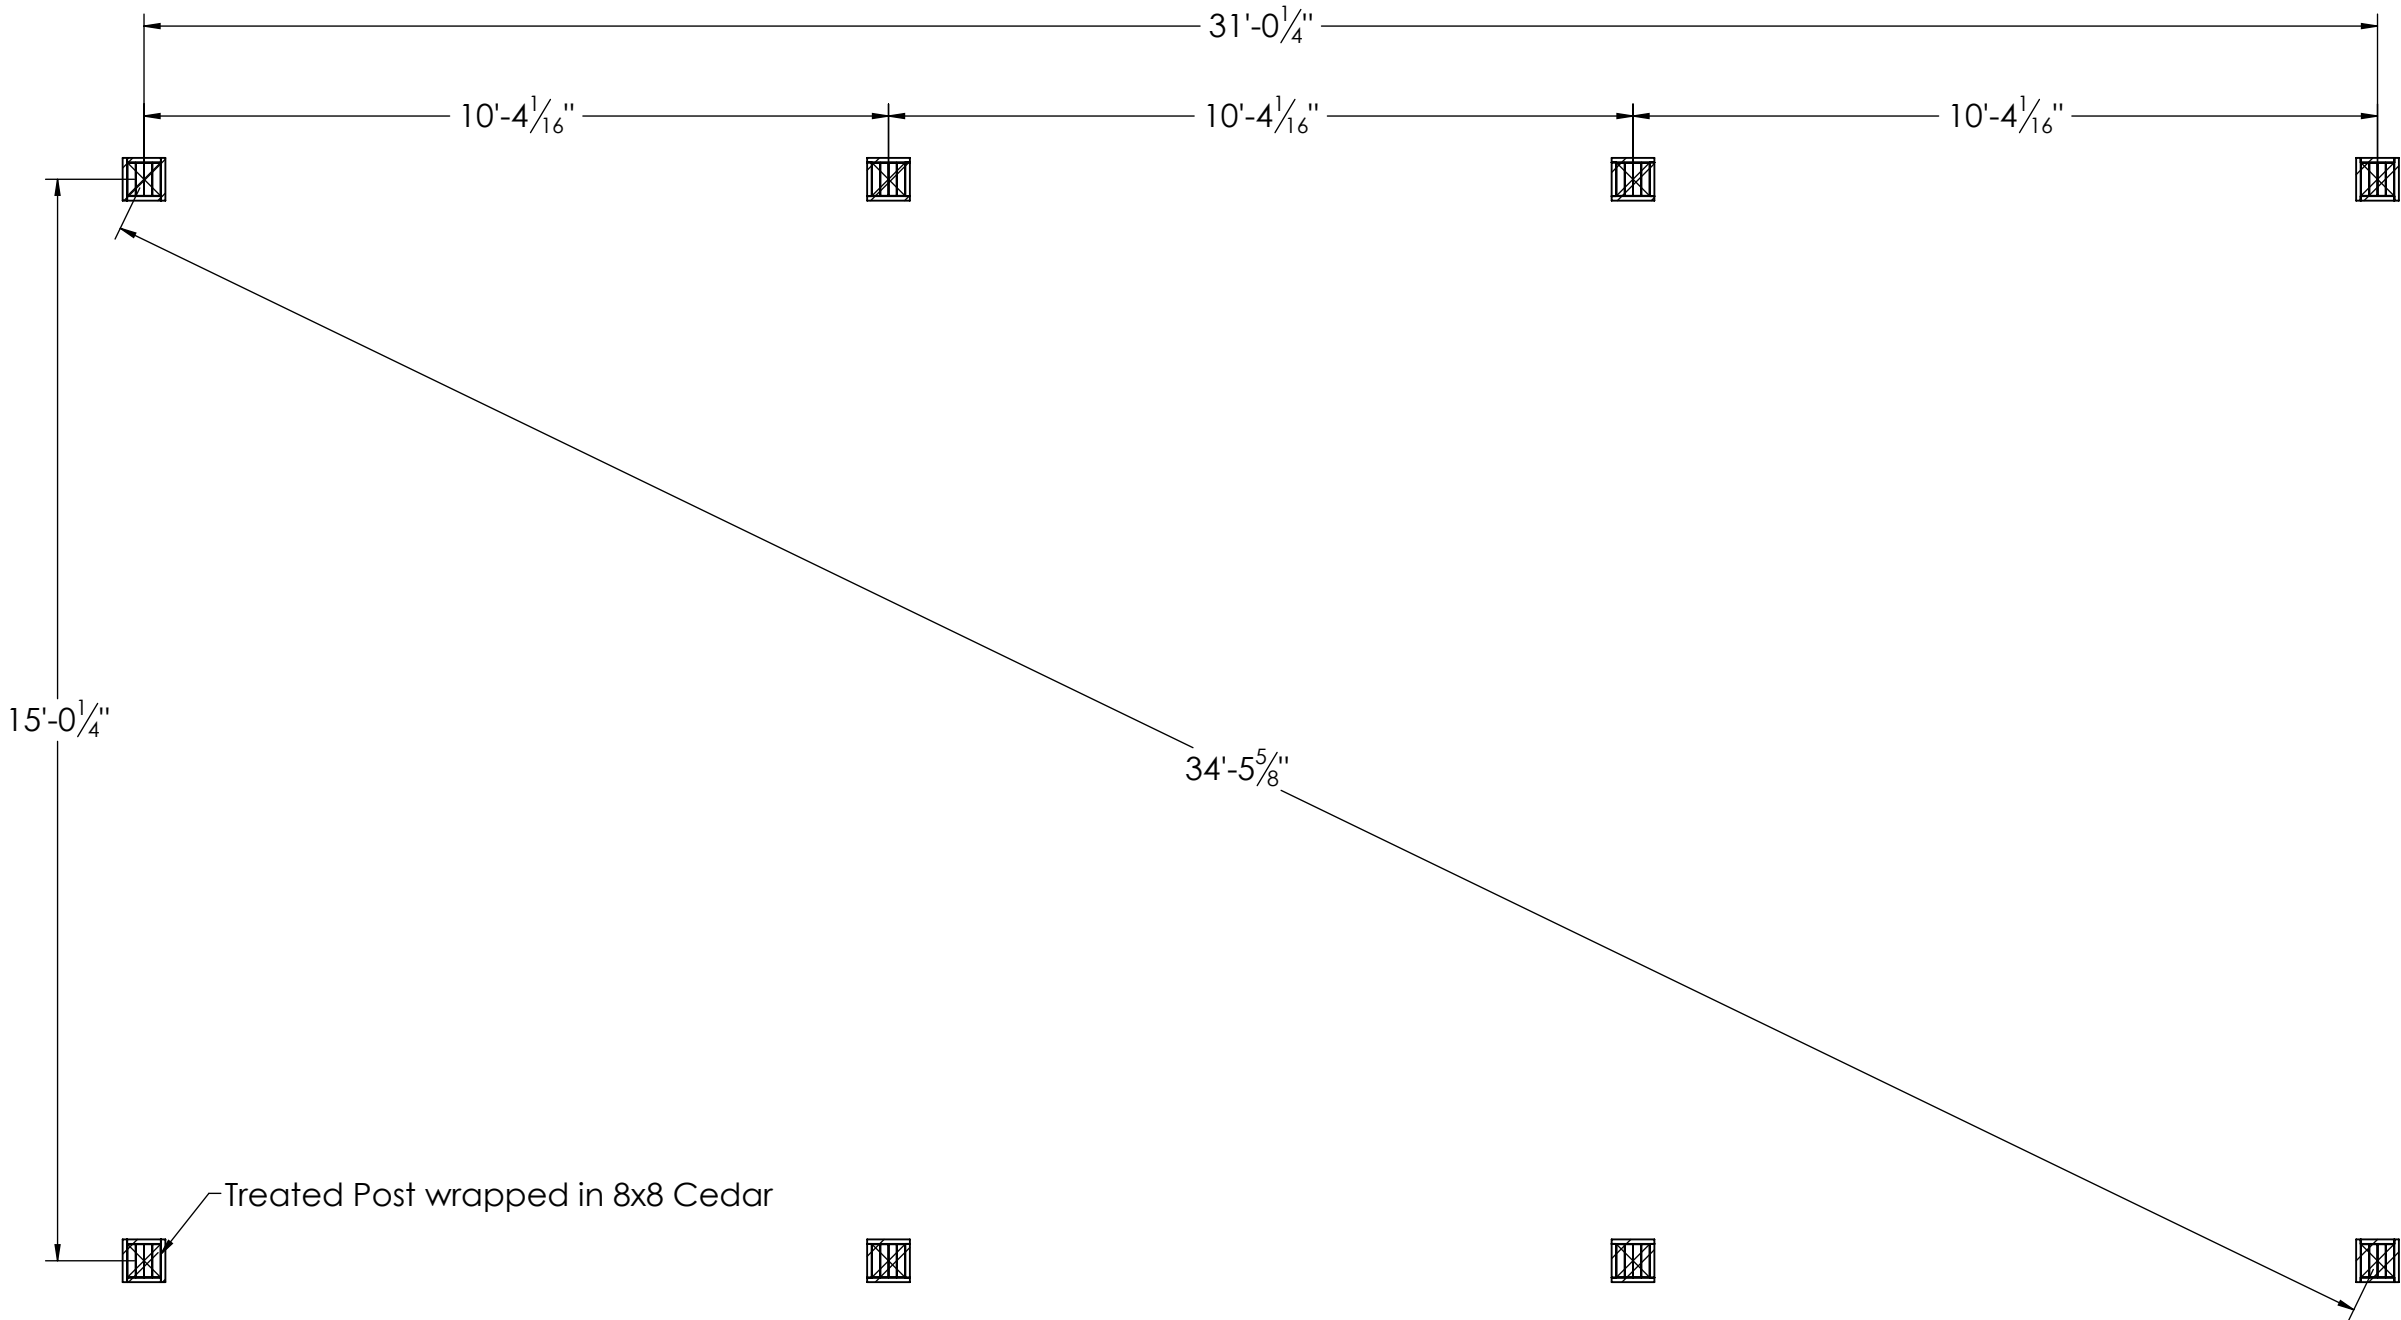

Scale: 3/8" = 1'

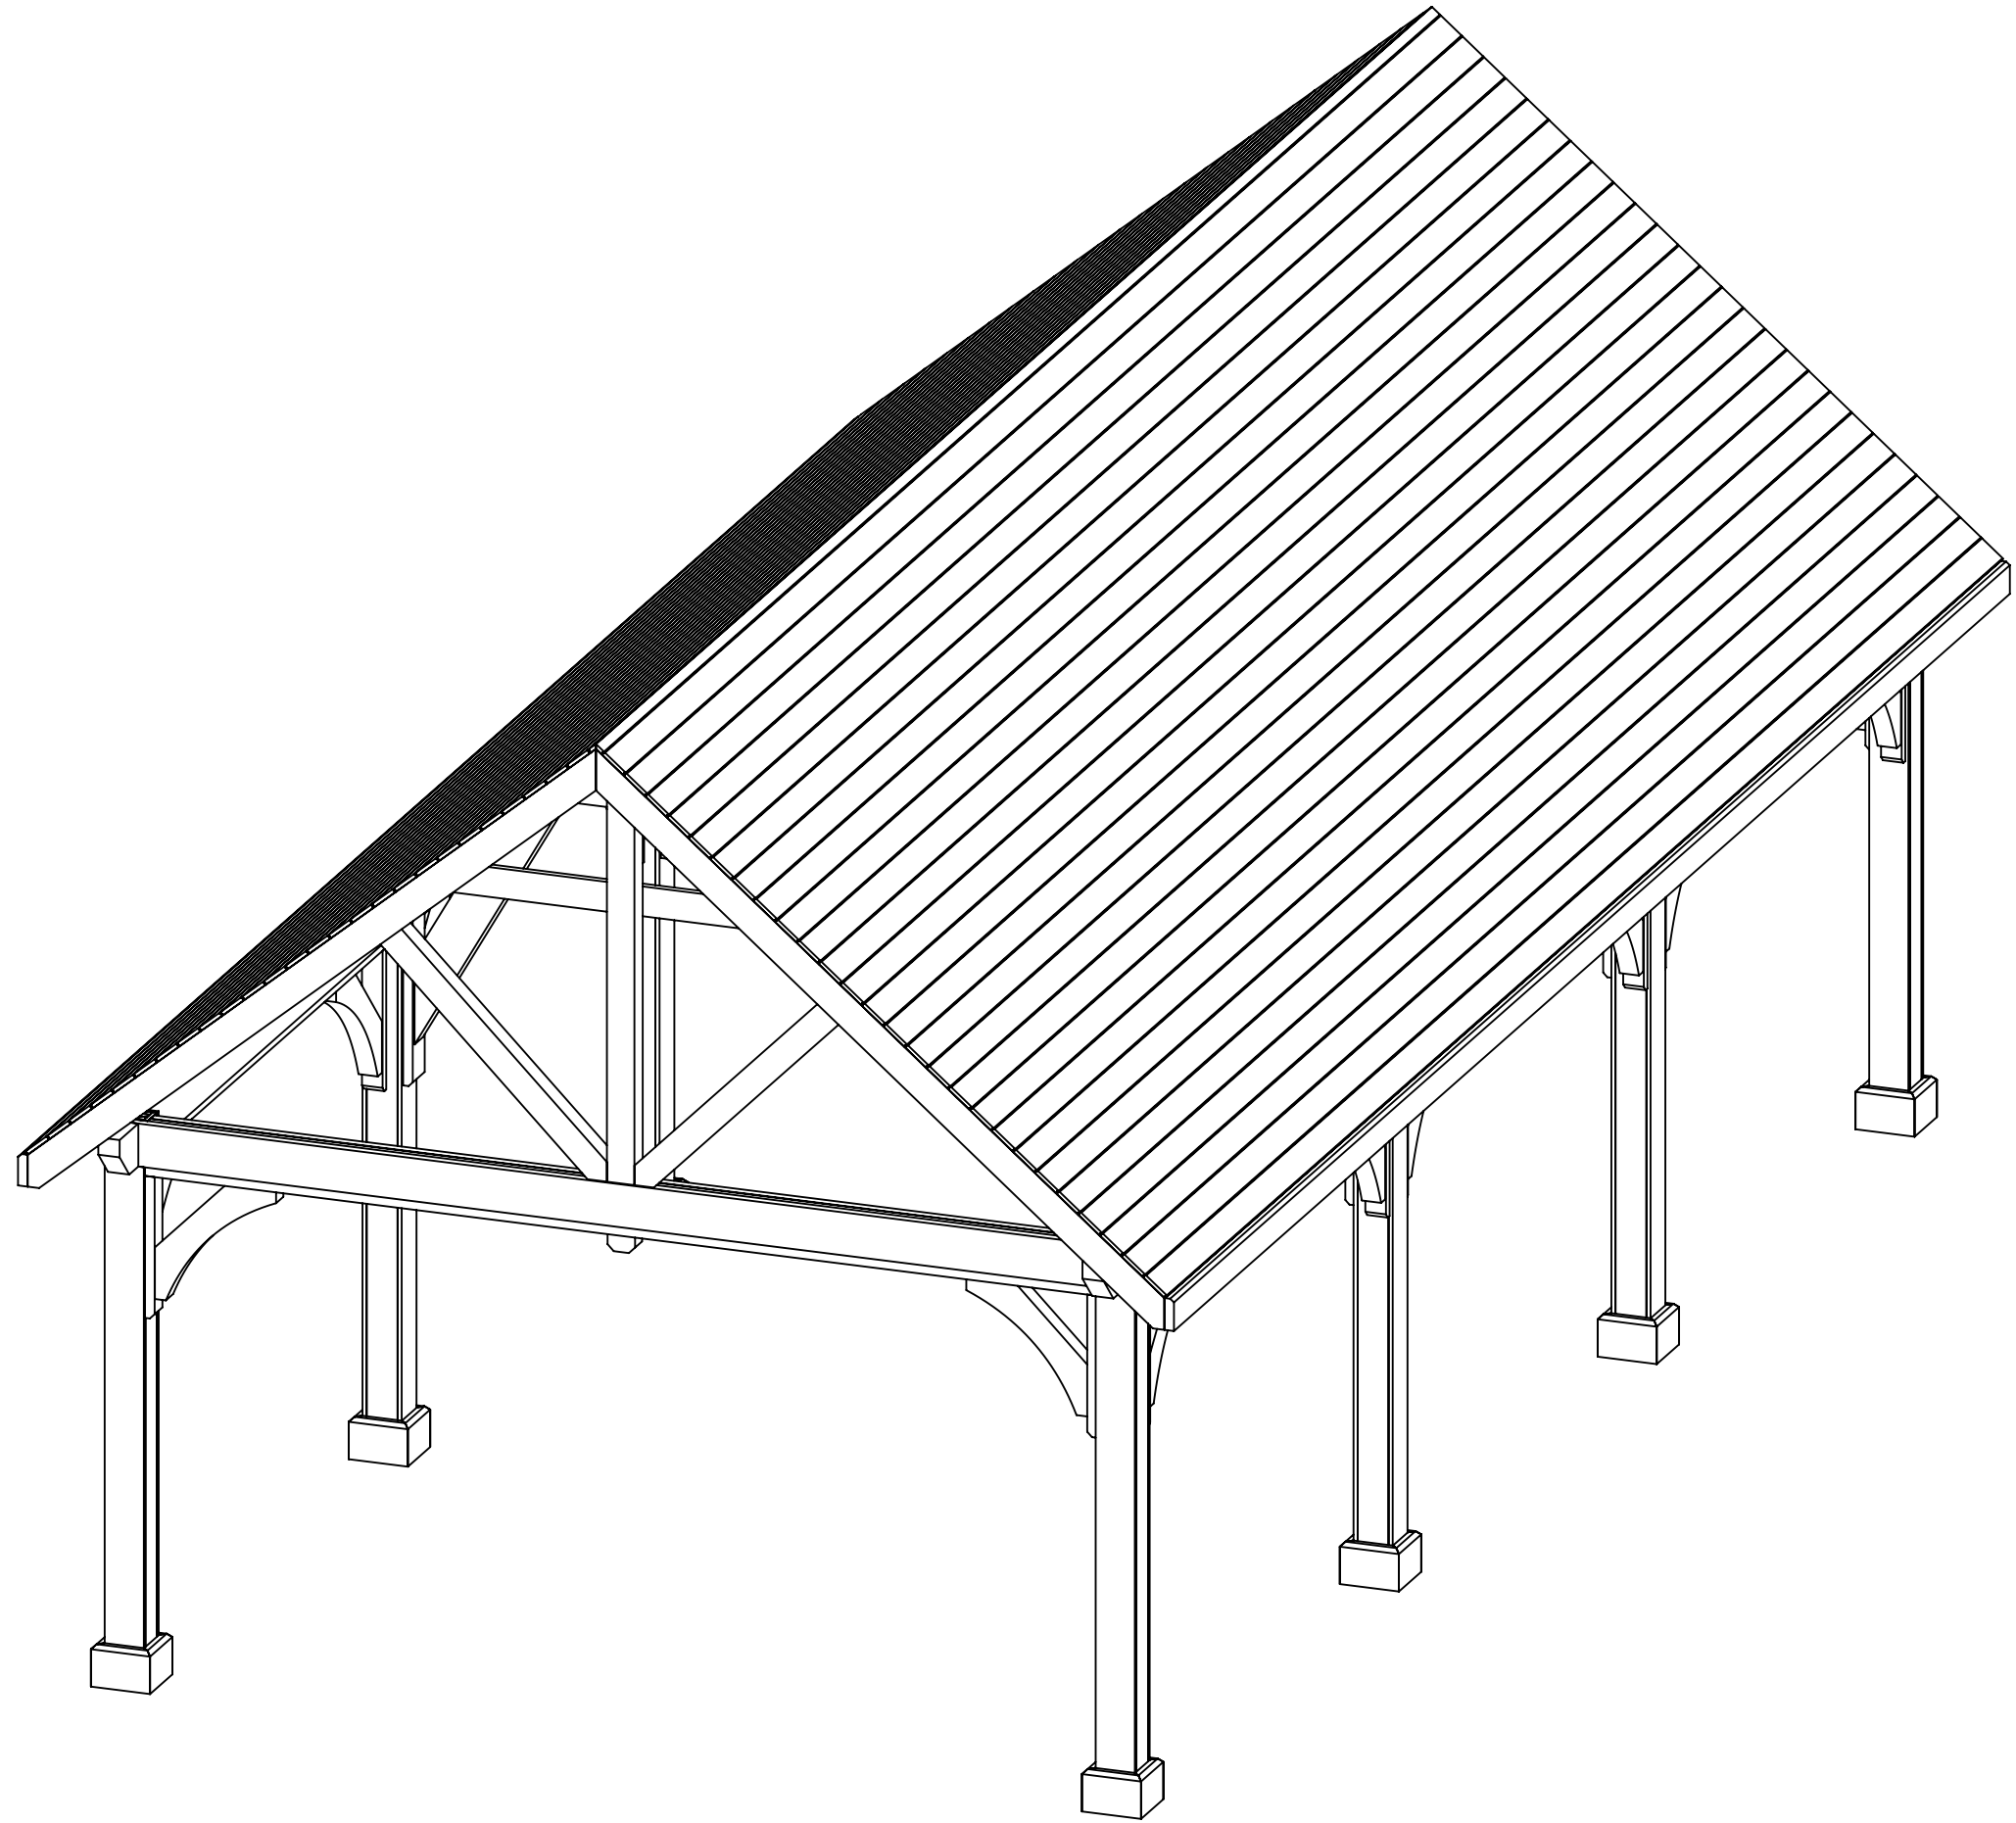

191 JALYN DRIVE
NEW HOLLAND PA 17557
PH: 717-351-9250
FAX: 717-351-9248
WWW.GAZEBO.COM

THIS DRAWING IS THE PROPERTY OF COUNTRY LANE WOODWORKING, ANY REPRODUCTION , ALTERATION, OR USE OF THIS DRAWING, WITHOUT THE WRITTEN CONSENT OF COUNTRY LANE WOODWORKING, IS PROHIBITED. DRAWINGS SHALL NOT BE SCALED TO OBTAIN DIMENSIONS. THE CONTRACTORS/DEALERS, AND BUILDERS INVOLVED ON THIS PROJECT SHALL VERIFY ALL DIMENSIONS AND CONDITIONS BEFORE STARTING WORK. ANY DISCREPANCY SHALL BE REPORTED IN WRITTING BEFORE STARTING WORK.

CONTRACTOR:

CLW

DRAWING TITLE:

ISO

PROJECT:

16x32 Alpine Pavilion

COMMENTS:

REVISIONS:	DATE:	BY:
PAPER SIZE: 11"x17"	DRAWING NUMBER: 20-074	
DATE: 3/10/2020	PAGE: 6 of 6	
BY: JR.	SCALE: 1:32	