


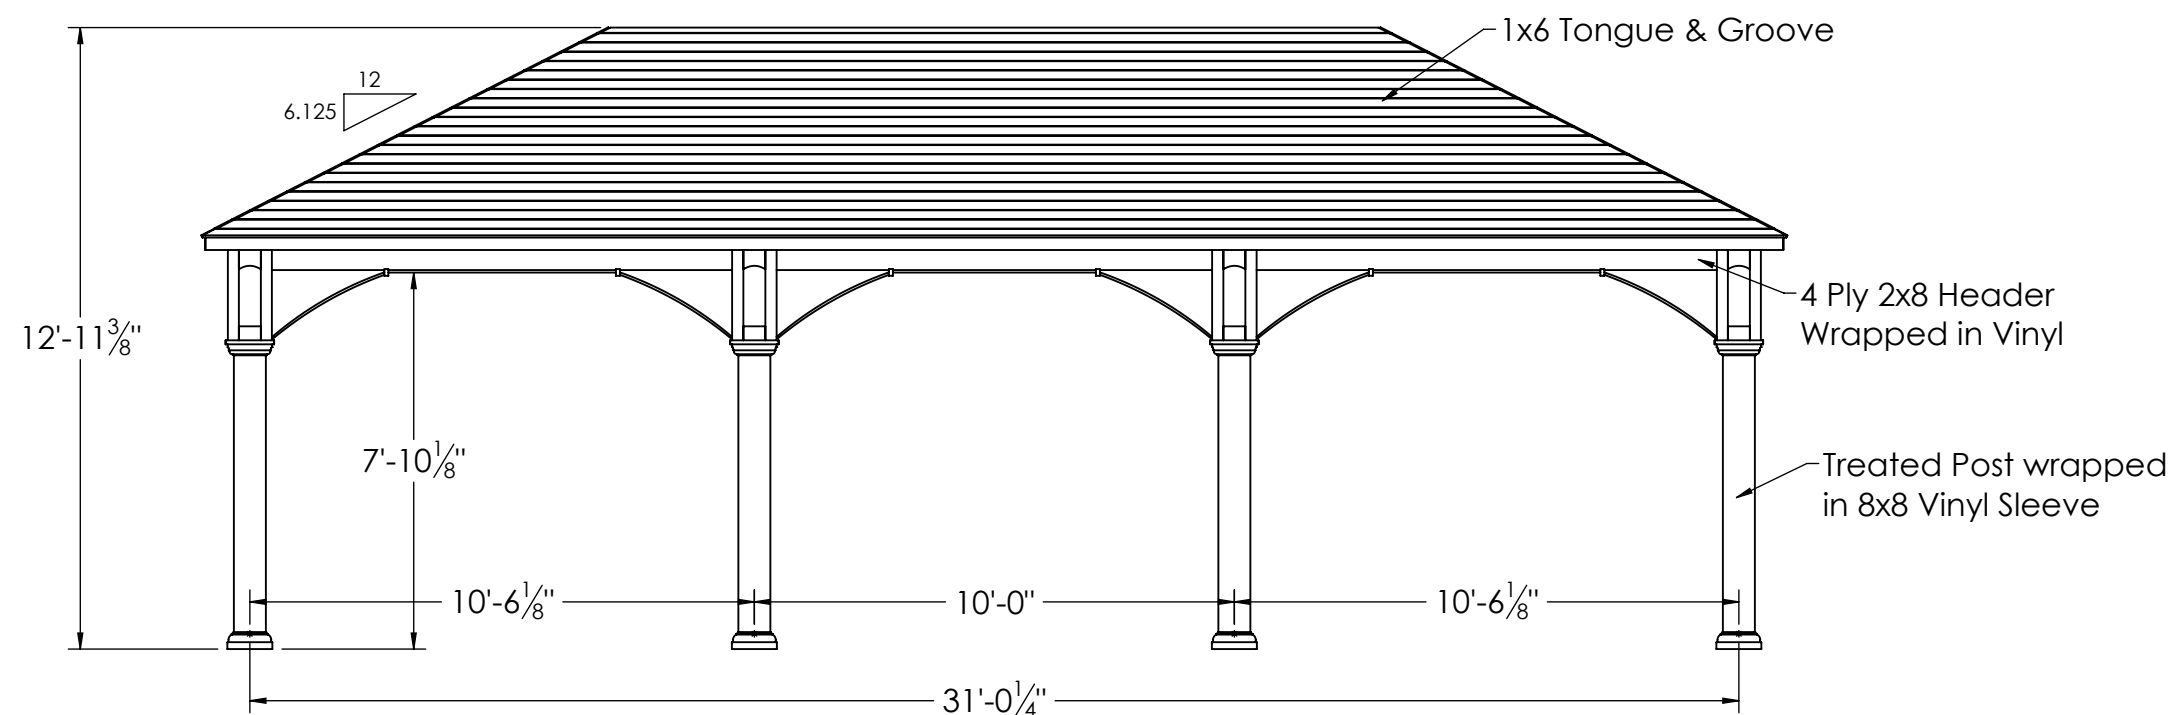

Scale: 1/4" = 1'



540 HOLLANDER ROAD
NEW HOLLAND PA 17557
PH: 717-351-9250
FAX: 717-351-9248
WWW.GAZEBO.COM

THIS DRAWING IS THE PROPERTY OF COUNTRY LANE WOODWORKING, ANY REPRODUCTION , ALTERATION, OR USE OF THIS DRAWING, WITHOUT THE WRITTEN CONSENT OF COUNTRY LANE WOODWORKING, IS PROHIBITED. DRAWINGS SHALL NOT BE SCALED TO OBTAIN DIMENSIONS. THE CONTRACTORS/DEALERS, AND BUILDERS INVOLVED ON THIS PROJECT SHALL VERIFY ALL DIMENSIONS AND CONDITIONS BEFORE STARTING WORK. ANY DISCREPANCY SHALL BE REPORTED IN WRITING BEFORE STARTING WORK.

DEALER


CLW

DRAWING TITLE:
Side Elevation Plan

PROJECT:
16x32 Traditional Vinyl Pavilion

COMMENTS:

REVISIONS:	DATE:	BY:
PAPER SIZE: 11"x17"	DRAWING NUMBER: 23-276	
DATE: 9/5/2023	PAGE: 1 of 6	
BY: JR.	SCALE: 1:48	

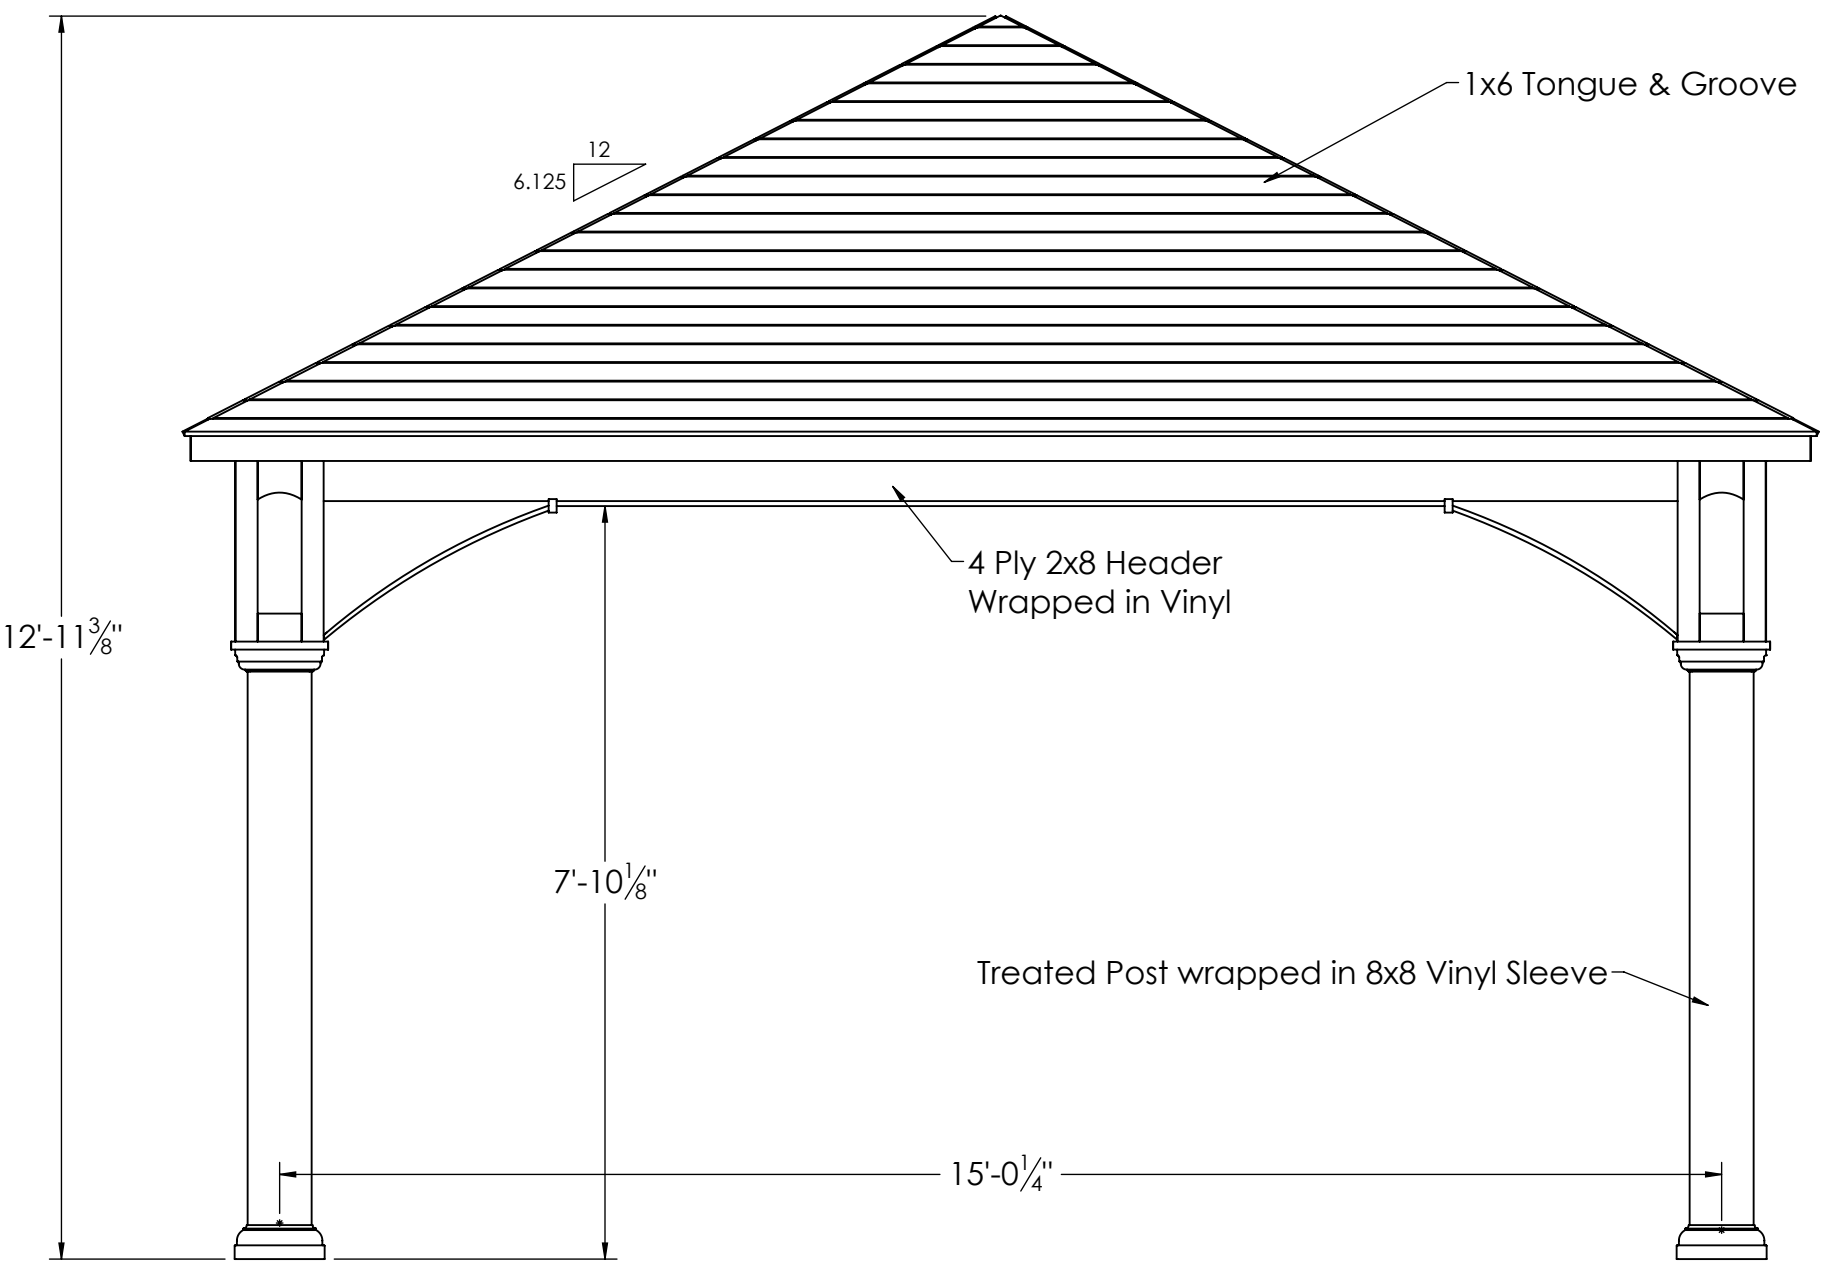

540 HOLLANDER ROAD
NEW HOLLAND PA 17557
PH: 717-351-9250
FAX: 717-351-9248
WWW.GAZEBO.COM

THIS DRAWING IS THE PROPERTY OF COUNTRY LANE WOODWORKING, ANY REPRODUCTION , ALTERATION, OR USE OF THIS DRAWING, WITHOUT THE WRITTEN CONSENT OF COUNTRY LANE WOODWORKING, IS PROHIBITED. DRAWINGS SHALL NOT BE SCALED TO OBTAIN DIMENSIONS. THE CONTRACTORS/DEALERS, AND BUILDERS INVOLVED ON THIS PROJECT SHALL VERIFY ALL DIMENSIONS AND CONDITIONS BEFORE STARTING WORK. ANY DISCREPANCY SHALL BE REPORTED IN WRITTING BEFORE STARTING WORK.

DEALER
CLW

DRAWING TITLE:
End Elevation Plan

PROJECT:
16x32 Traditional Vinyl Pavilion

COMMENTS:

REVISIONS:	DATE:	BY:
PAPER SIZE: 11"x17"	DRAWING NUMBER: 23-276	
DATE: 9/5/2023	PAGE: 2 of 6	
BY: JR.	SCALE: 1:24	

Scale: 1/2" = 1'



540 HOLLANDER ROAD
NEW HOLLAND PA 17557
PH: 717-351-9250
FAX: 717-351-9248
WWW.GAZEBO.COM

THIS DRAWING IS THE PROPERTY OF COUNTRY LANE WOODWORKING, ANY REPRODUCTION , ALTERATION, OR USE OF THIS DRAWING, WITHOUT THE WRITTEN CONSENT OF COUNTRY LANE WOODWORKING, IS PROHIBITED. DRAWINGS SHALL NOT BE SCALED TO OBTAIN DIMENSIONS. THE CONTRACTORS/DEALERS, AND BUILDERS INVOLVED ON THIS PROJECT SHALL VERIFY ALL DIMENSIONS AND CONDITIONS BEFORE STARTING WORK. ANY DISCREPANCY SHALL BE REPORTED IN WRITTING BEFORE STARTING WORK.

DEALER
CLW

DRAWING TITLE:
Roof Framing Plan

PROJECT:
16x32 Traditional Vinyl Pavilion


COMMENTS:

REVISIONS: DATE: BY:


PAPER SIZE: 11"x17" DRAWING NUMBER: 23-276

DATE: 9/5/2023 PAGE: 3 of 6

BY: JR. SCALE: 1:48

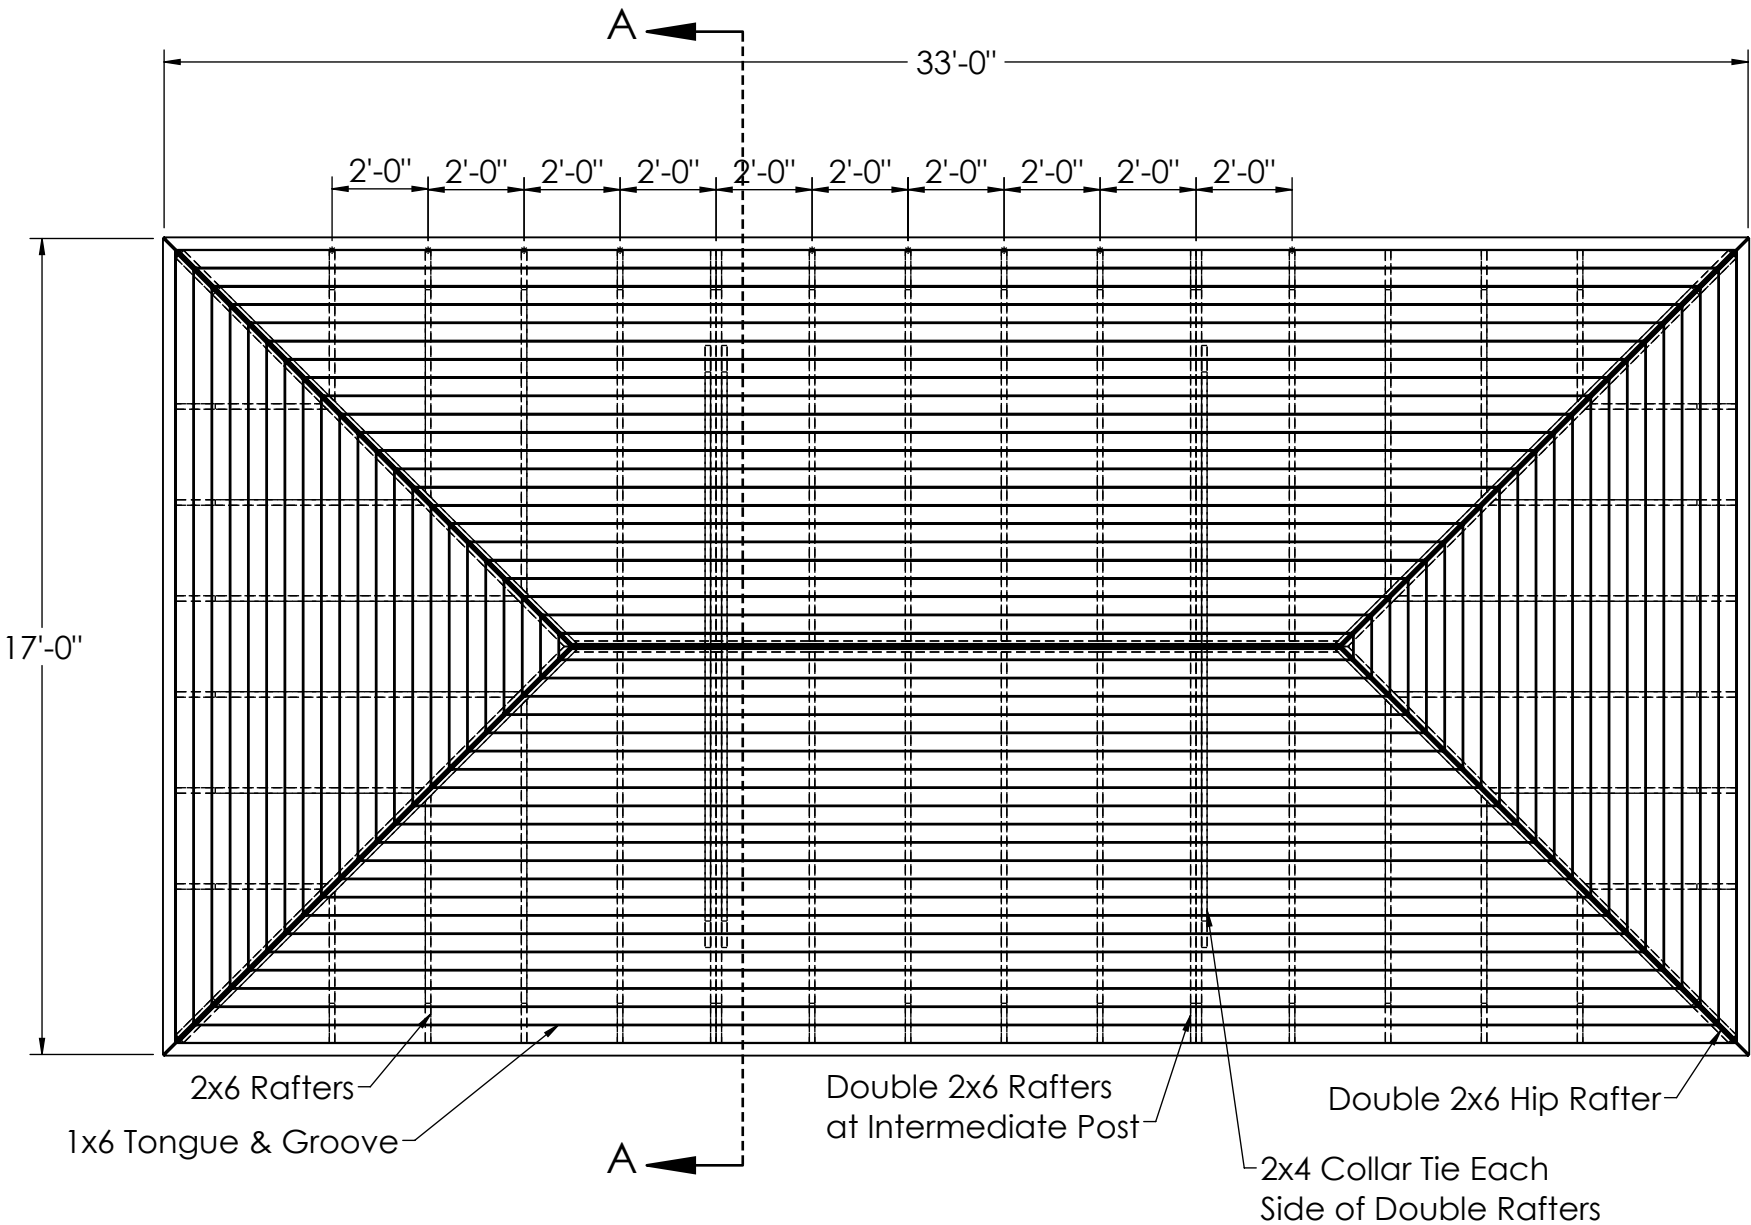

Scale: 1/4" = 1'

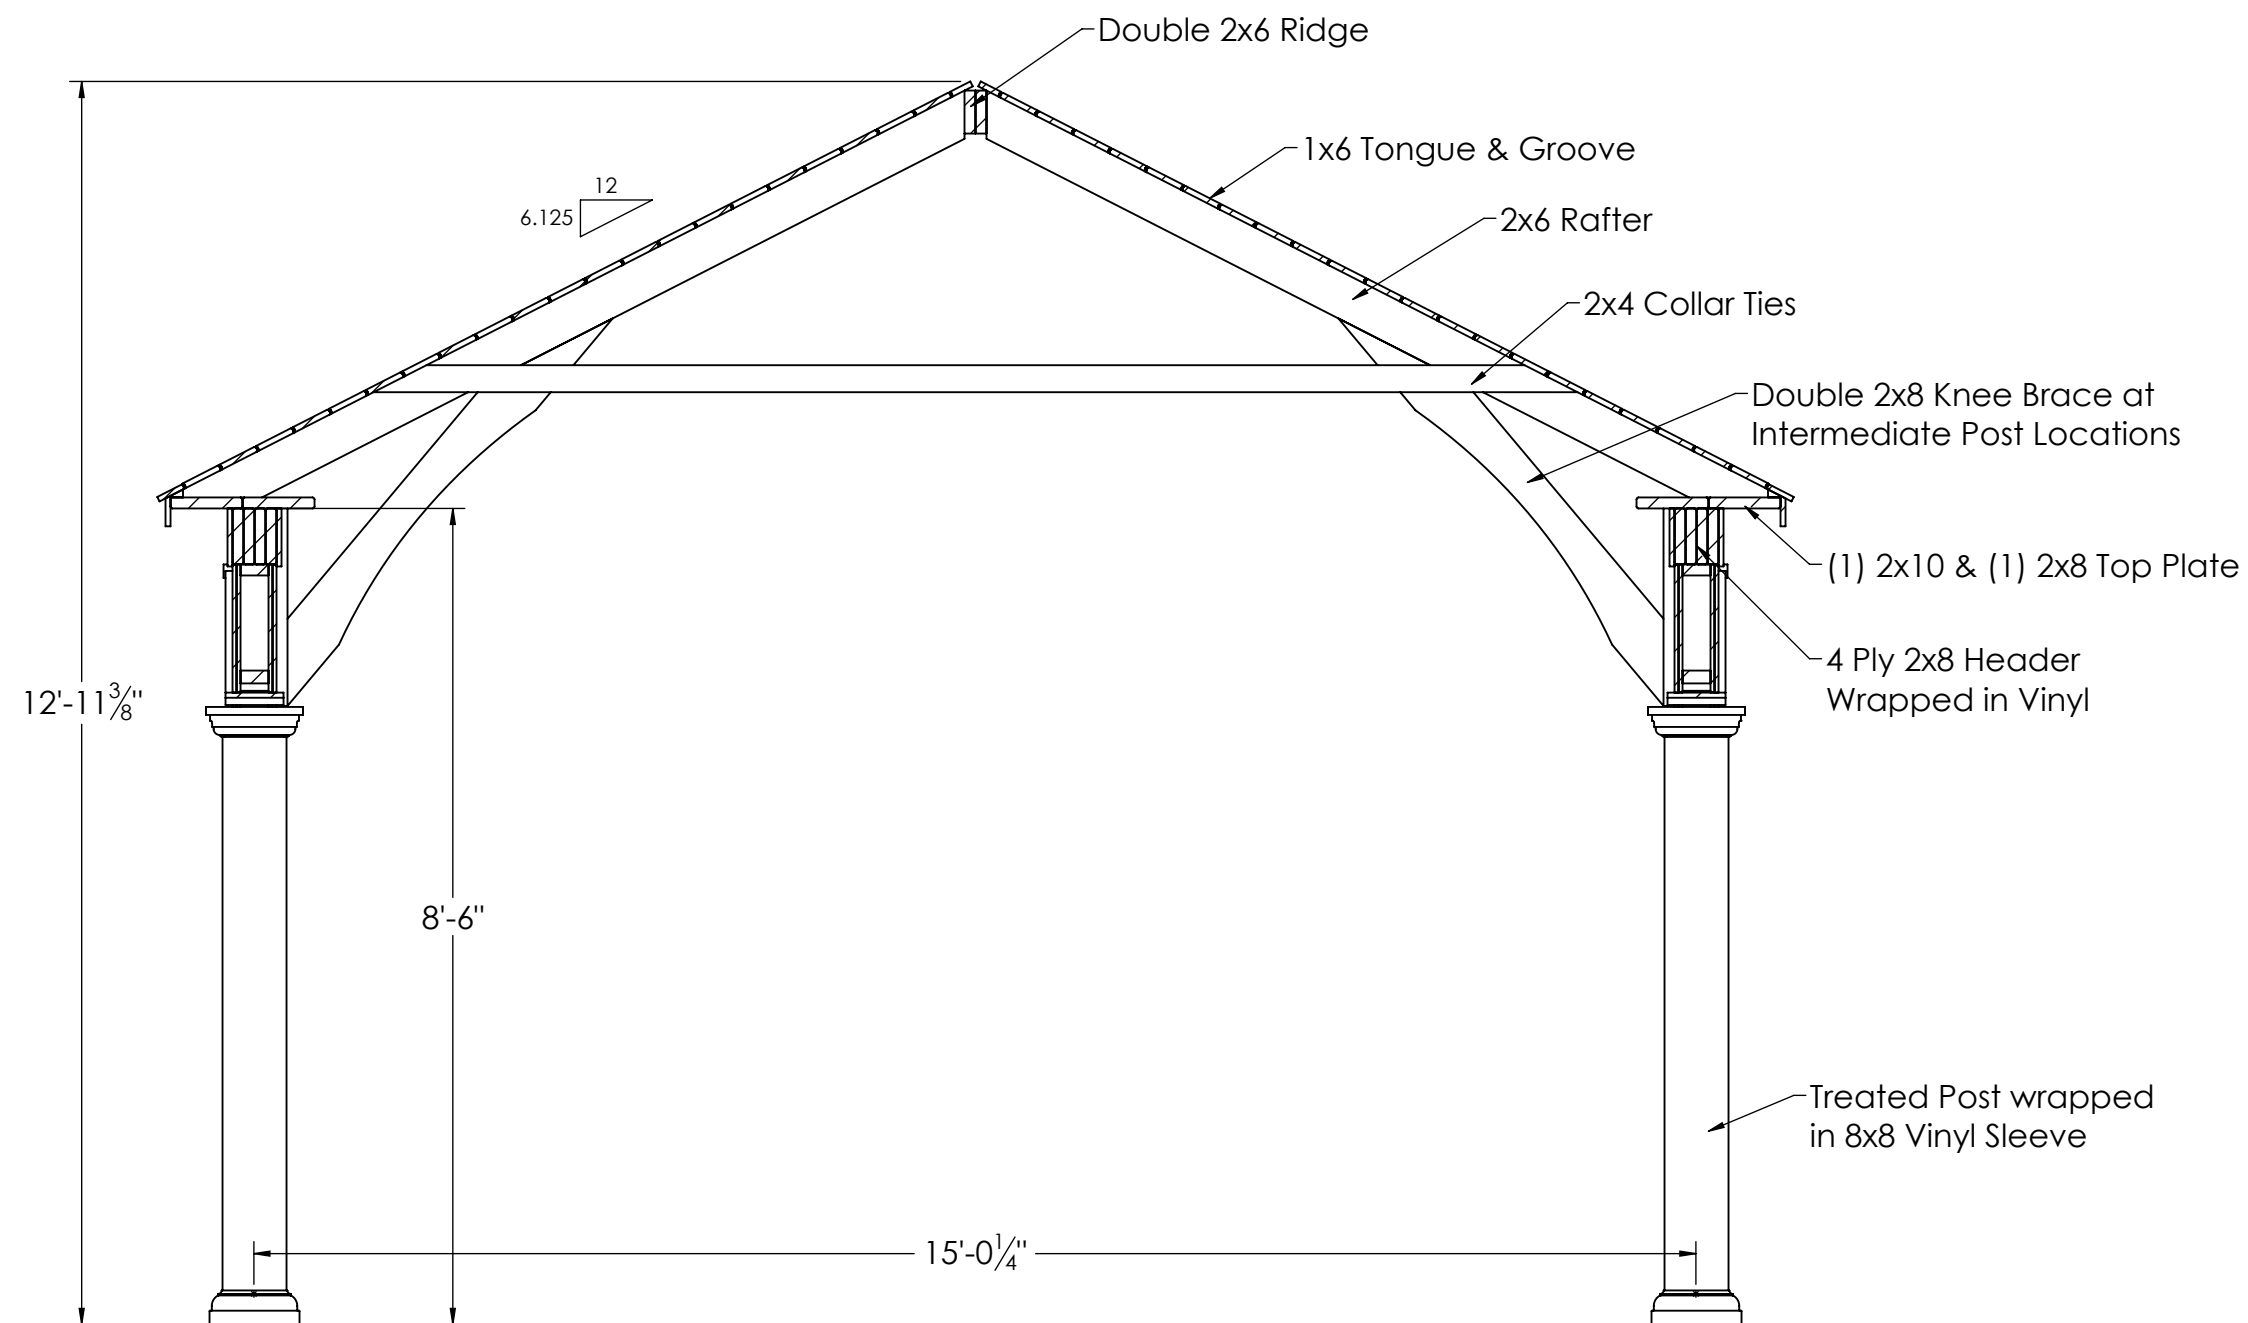

CROSS SECTION A-A



540 HOLLANDER ROAD
NEW HOLLAND PA 17557
PH: 717-351-9250
FAX: 717-351-9248
WWW.GAZEBO.COM

THIS DRAWING IS THE PROPERTY OF COUNTRY LANE WOODWORKING, ANY REPRODUCTION, ALTERATION, OR USE OF THIS DRAWING, WITHOUT THE WRITTEN CONSENT OF COUNTRY LANE WOODWORKING, IS PROHIBITED. DRAWINGS SHALL NOT BE SCALED TO OBTAIN DIMENSIONS. THE CONTRACTORS/DEALERS, AND BUILDERS INVOLVED ON THIS PROJECT SHALL VERIFY ALL DIMENSIONS AND CONDITIONS BEFORE STARTING WORK. ANY DISCREPANCY SHALL BE REPORTED IN WRITING BEFORE STARTING WORK.

DEALER

CLW

DRAWING TITLE:

Cross Section A-A

PROJECT:

16x32 Traditional Vinyl Pavilion

COMMENTS:

REVISIONS:	DATE:	BY:
PAPER SIZE: 11"x17"	DRAWING NUMBER: 23-276	
DATE: 9/5/2023	PAGE: 4 of 6	
BY: JR.	SCALE: 1:24	

Scale: 1/2" = 1'



540 HOLLANDER ROAD
NEW HOLLAND PA 17557
PH: 717-351-9250
FAX: 717-351-9248
WWW.GAZEBO.COM

THIS DRAWING IS THE PROPERTY OF COUNTRY LANE WOODWORKING, ANY REPRODUCTION , ALTERATION, OR USE OF THIS DRAWING, WITHOUT THE WRITTEN CONSENT OF COUNTRY LANE WOODWORKING, IS PROHIBITED. DRAWINGS SHALL NOT BE SCALED TO OBTAIN DIMENSIONS. THE CONTRACTORS/DEALERS, AND BUILDERS INVOLVED ON THIS PROJECT SHALL VERIFY ALL DIMENSIONS AND CONDITIONS BEFORE STARTING WORK. ANY DISCREPANCY SHALL BE REPORTED IN WRITING BEFORE STARTING WORK.

DEALER


CLW

DRAWING TITLE:
Post Layout Plan


PROJECT:
16x32 Traditional Vinyl Pavilion

COMMENTS:

REVISIONS:	DATE:	BY:
PAPER SIZE: 11"x17"		DRAWING NUMBER: 23-276
DATE: 9/5/2023		PAGE: 5 of 6
BY: JR.		SCALE: 1:48

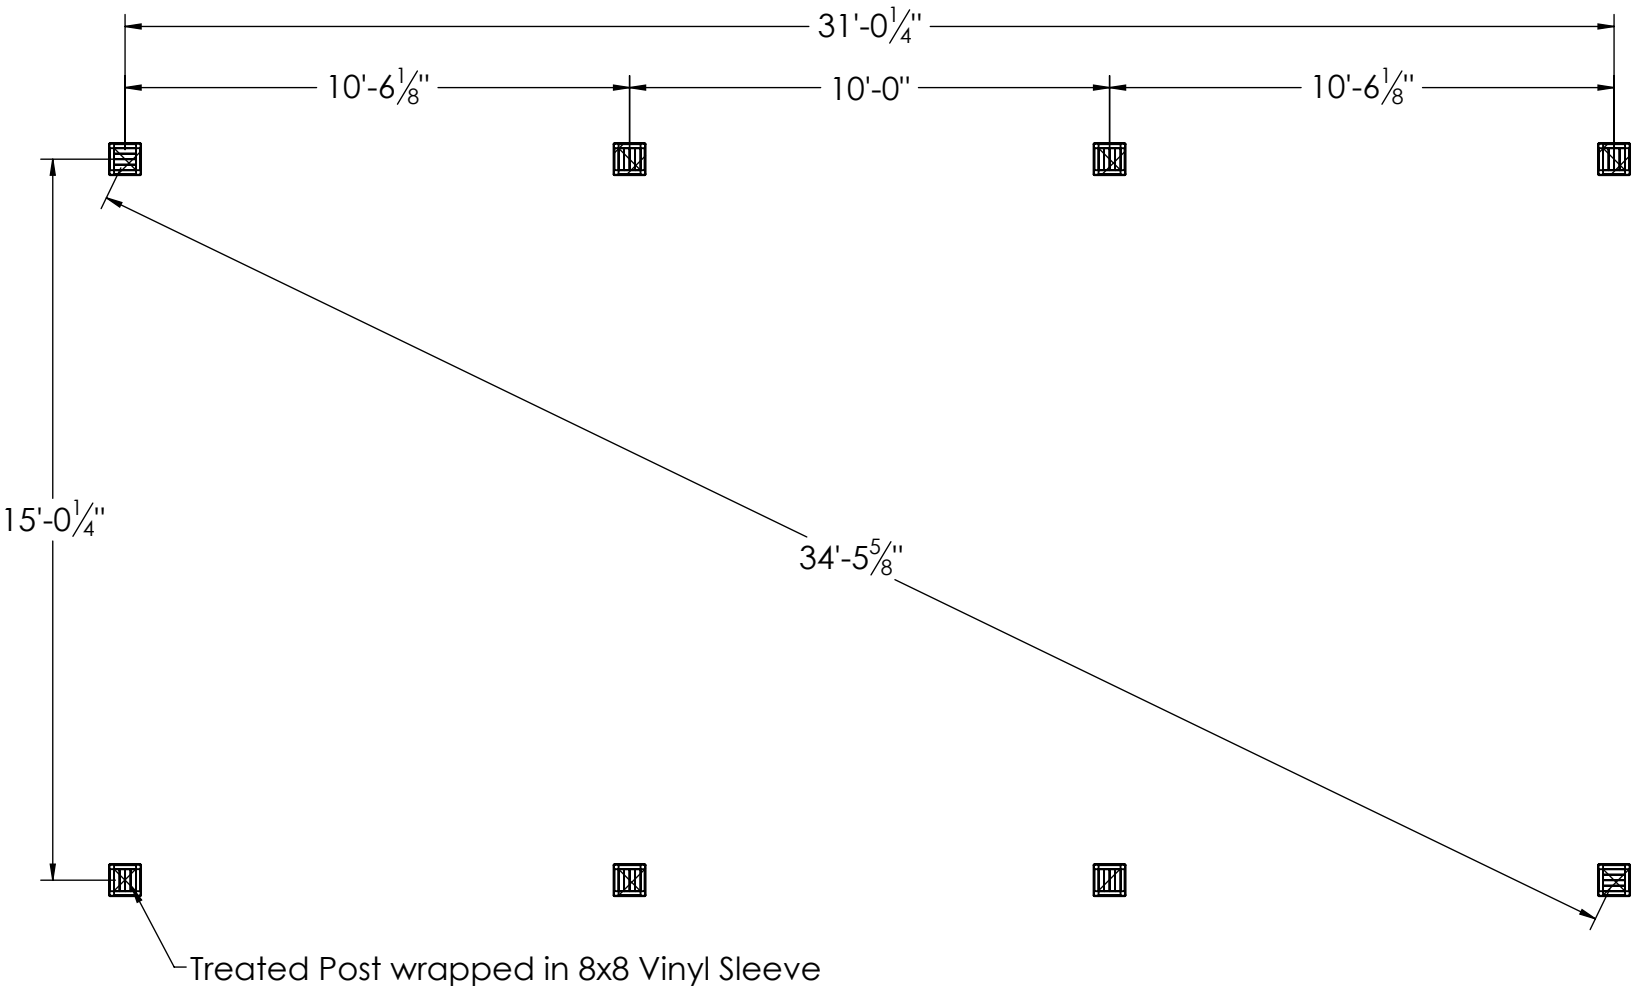

Scale: 1/4" = 1'

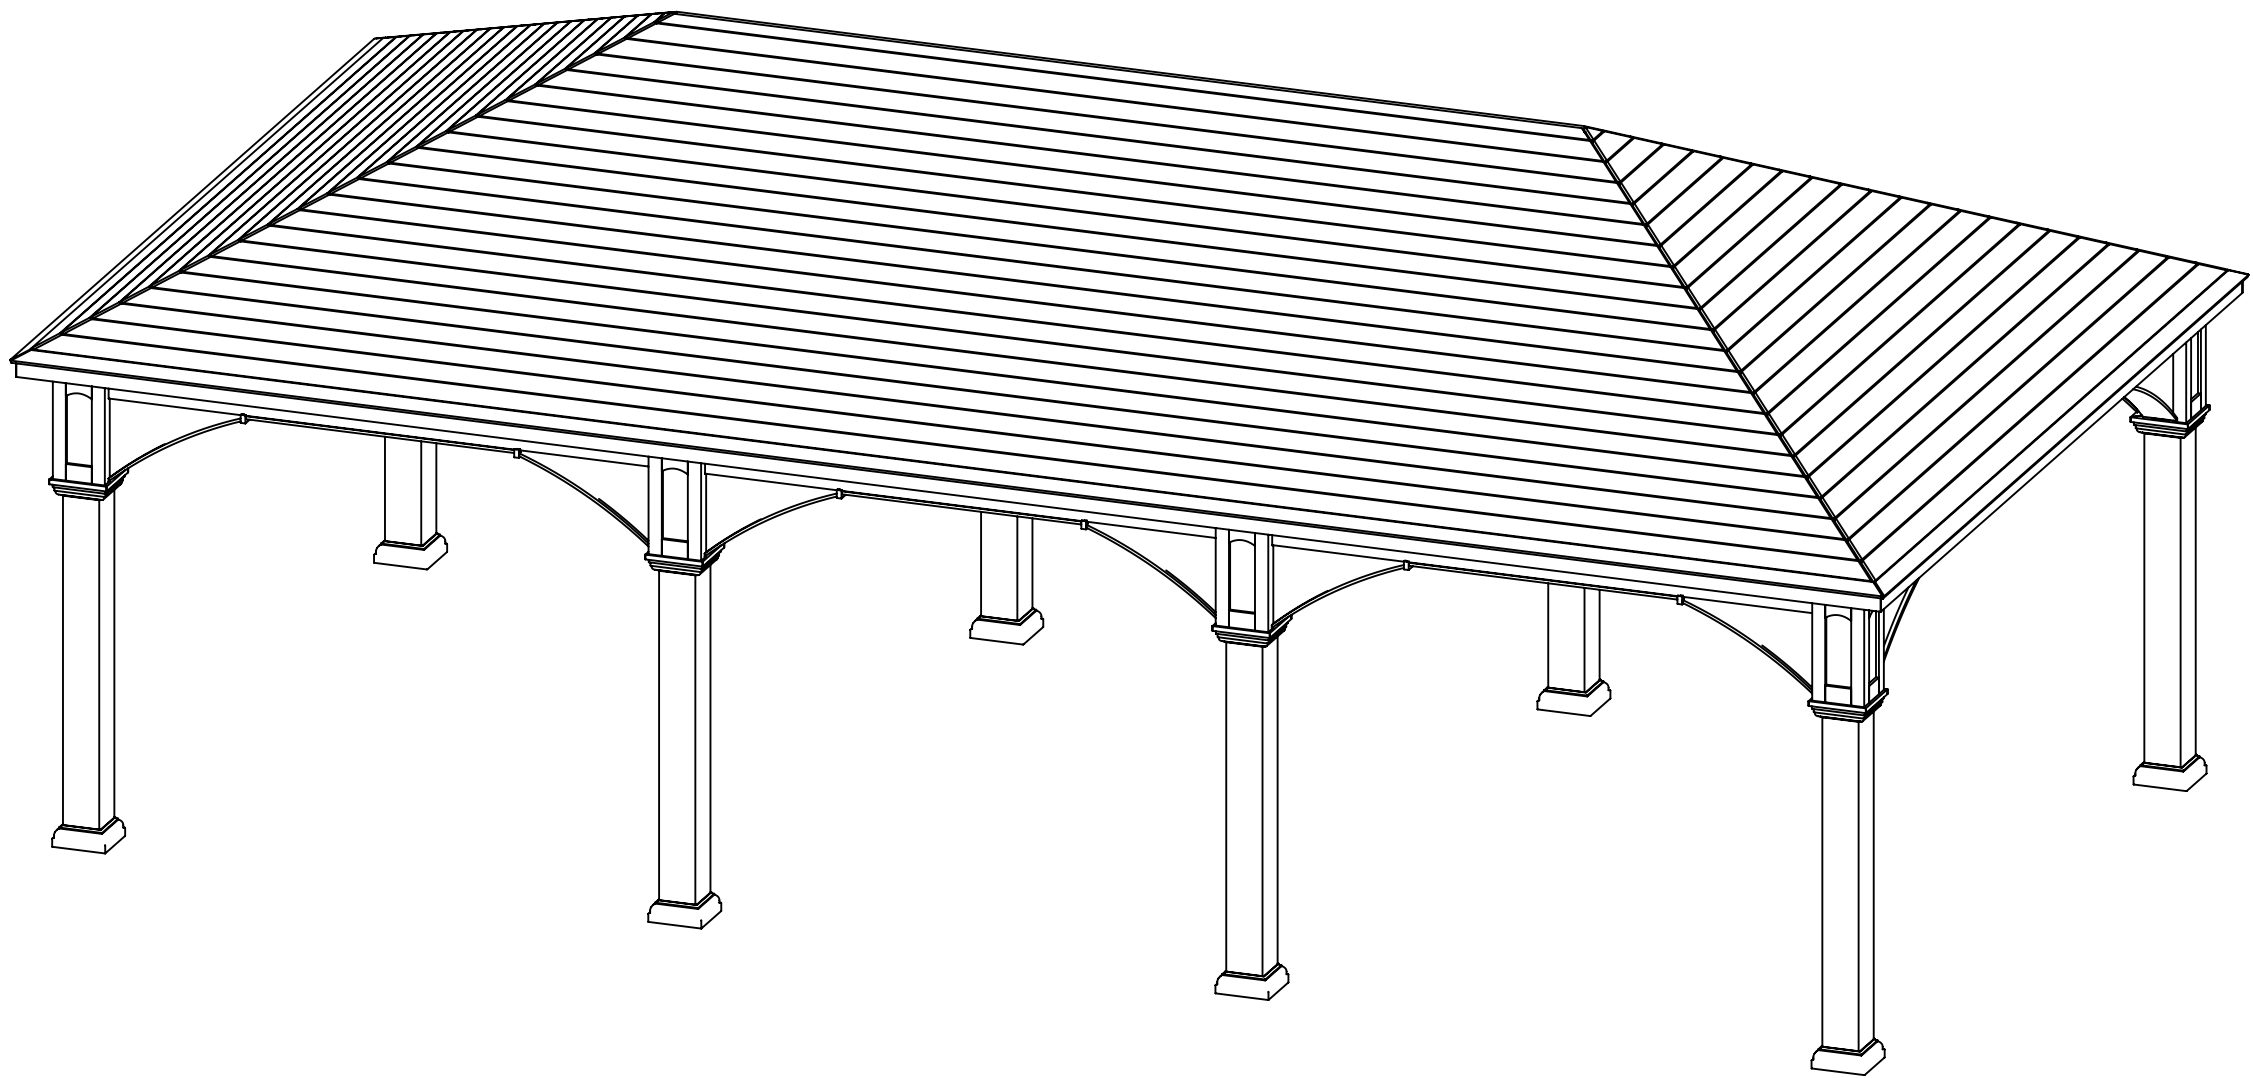

540 HOLLANDER ROAD
NEW HOLLAND PA 17557
PH: 717-351-9250
FAX: 717-351-9248
WWW.GAZEBO.COM

THIS DRAWING IS THE PROPERTY OF COUNTRY LANE WOODWORKING, ANY REPRODUCTION , ALTERATION, OR USE OF THIS DRAWING, WITHOUT THE WRITTEN CONSENT OF COUNTRY LANE WOODWORKING, IS PROHIBITED. DRAWINGS SHALL NOT BE SCALED TO OBTAIN DIMENSIONS. THE CONTRACTORS/DEALERS, AND BUILDERS INVOLVED ON THIS PROJECT SHALL VERIFY ALL DIMENSIONS AND CONDITIONS BEFORE STARTING WORK. ANY DISCREPANCY SHALL BE REPORTED IN WRITTING BEFORE STARTING WORK.

DEALER

CLW

DRAWING TITLE:

ISO

PROJECT:

16x32 Traditional Vinyl Pavilion

COMMENTS:

REVISIONS:	DATE:	BY:
PAPER SIZE: 11"x17"	DRAWING NUMBER: 23-276	
DATE: 9/5/2023	PAGE: 6 of 6	
BY: JR.	SCALE: 1:38	