


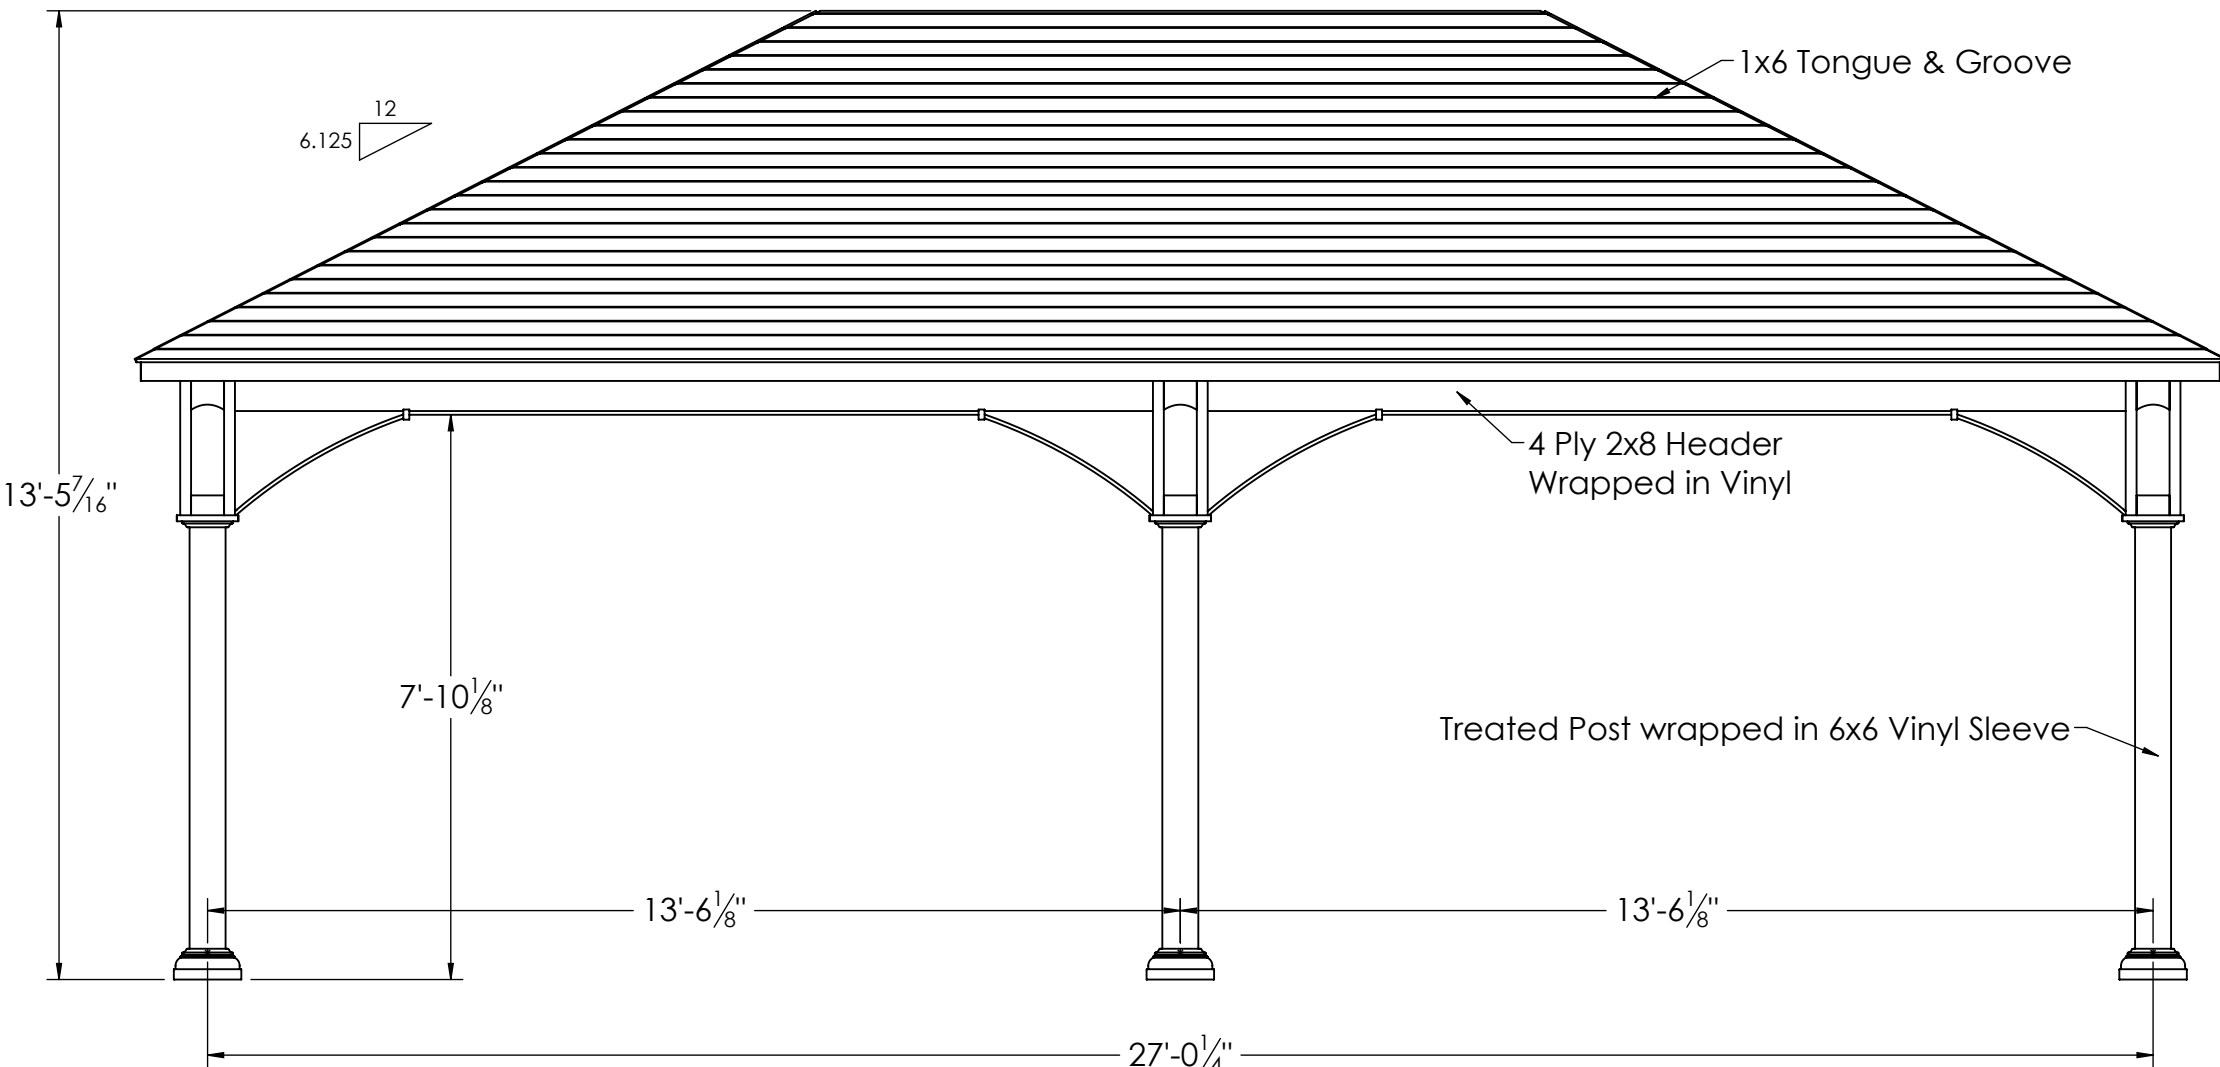

540 HOLLANDER ROAD
NEW HOLLAND PA 17557
PH: 717-351-9250
FAX: 717-351-9248
WWW.GAZEBO.COM

THIS DRAWING IS THE PROPERTY OF COUNTRY LANE WOODWORKING, ANY REPRODUCTION , ALTERATION, OR USE OF THIS DRAWING, WITHOUT THE WRITTEN CONSENT OF COUNTRY LANE WOODWORKING, IS PROHIBITED. DRAWINGS SHALL NOT BE SCALED TO OBTAIN DIMENSIONS. THE CONTRACTORS/DEALERS, AND BUILDERS INVOLVED ON THIS PROJECT SHALL VERIFY ALL DIMENSIONS AND CONDITIONS BEFORE STARTING WORK. ANY DISCREPANCY SHALL BE REPORTED IN WRITTING BEFORE STARTING WORK.

CONTRACTOR:

CLW

DRAWING TITLE:
Side Elevation Plan

PROJECT:
18x28 Traditional Vinyl Pavilion

COMMENTS:

REVISIONS:	DATE:	BY:
PAPER SIZE: 11"x17"	DRAWING NUMBER: 23-096	
DATE: 4/17/2023	PAGE: 1 of 6	
BY: JR.	SCALE: 1:32	

Scale: 3/8" = 1'



540 HOLLANDER ROAD
NEW HOLLAND PA 17557
PH: 717-351-9250
FAX: 717-351-9248
WWW.GAZEBO.COM

THIS DRAWING IS THE PROPERTY OF COUNTRY LANE WOODWORKING, ANY REPRODUCTION , ALTERATION, OR USE OF THIS DRAWING, WITHOUT THE WRITTEN CONSENT OF COUNTRY LANE WOODWORKING, IS PROHIBITED. DRAWINGS SHALL NOT BE SCALED TO OBTAIN DIMENSIONS. THE CONTRACTORS/DEALERS, AND BUILDERS INVOLVED ON THIS PROJECT SHALL VERIFY ALL DIMENSIONS AND CONDITIONS BEFORE STARTING WORK. ANY DISCREPANCY SHALL BE REPORTED IN WRITTING BEFORE STARTING WORK.

CONTRACTOR:

CLW

DRAWING TITLE:


End Elevation Plan

PROJECT:

18x28 Traditional Vinyl Pavilion

COMMENTS:

REVISIONS:	DATE:	BY:
PAPER SIZE: 11"x17"		DRAWING NUMBER: 23-096
DATE: 4/17/2023	PAGE: 2 of 6	
BY: JR.	SCALE: 1:32	

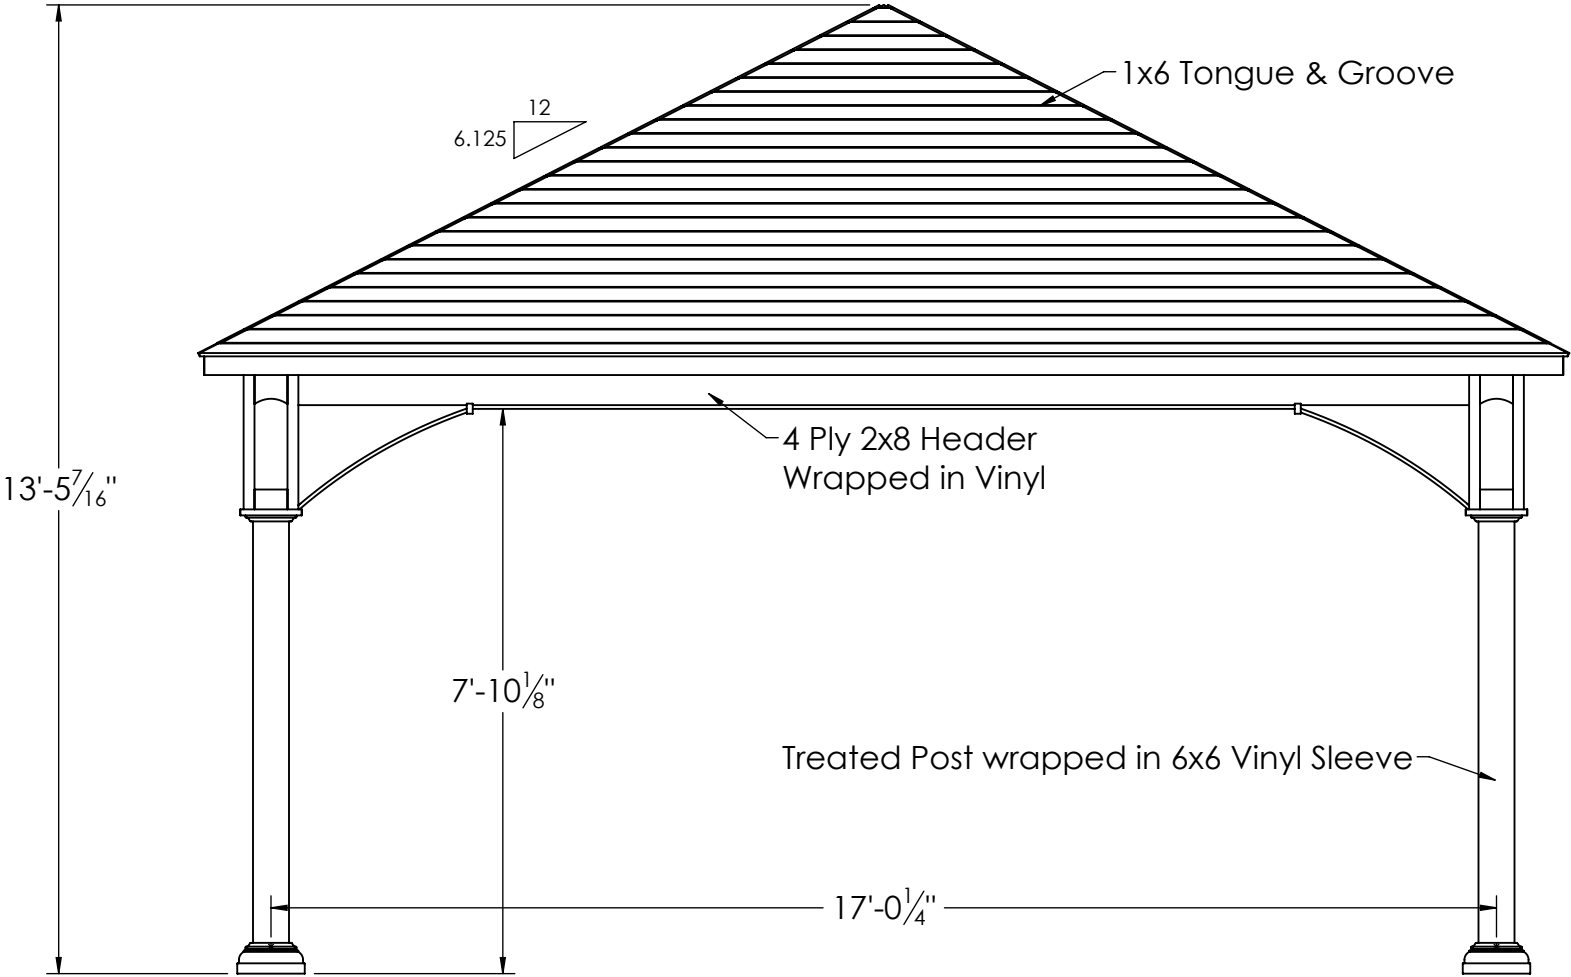

Scale: 3/8" = 1'



THIS DRAWING IS THE PROPERTY OF
COUNTRY LANE WOODWORKING, ANY
REPRODUCTION , ALTERATION, OR USE
OF THIS DRAWING, WITHOUT THE
WRITTEN CONSENT OF COUNTRY LANE
WOODWORKING, IS PROHIBITED.
DRAWINGS SHALL NOT BE SCALED TO
OBTAIN DIMENSIONS. THE
CONTRACTORS/DEALERS, AND
BUILDERS INVOLVED ON THIS PROJECT
SHALL VERIFY ALL DIMENSIONS AND
CONDITIONS BEFORE STARTING WORK.
ANY DISCREPANCY SHALL BE REPORTED
IN WRITTING BEFORE STARTING WORK.


CLW

Roof Framing Plan

18x28 Traditional Vinyl Pavilion

COMMENTS:

REVISIONS:	DATE:	BY:
PAPER SIZE: 11"x17"		DRAWING NUMBER: 23-096
DATE: 4/17/2023	PAGE: 3 of 6	
BY: JR.	SCALE: 1:32	

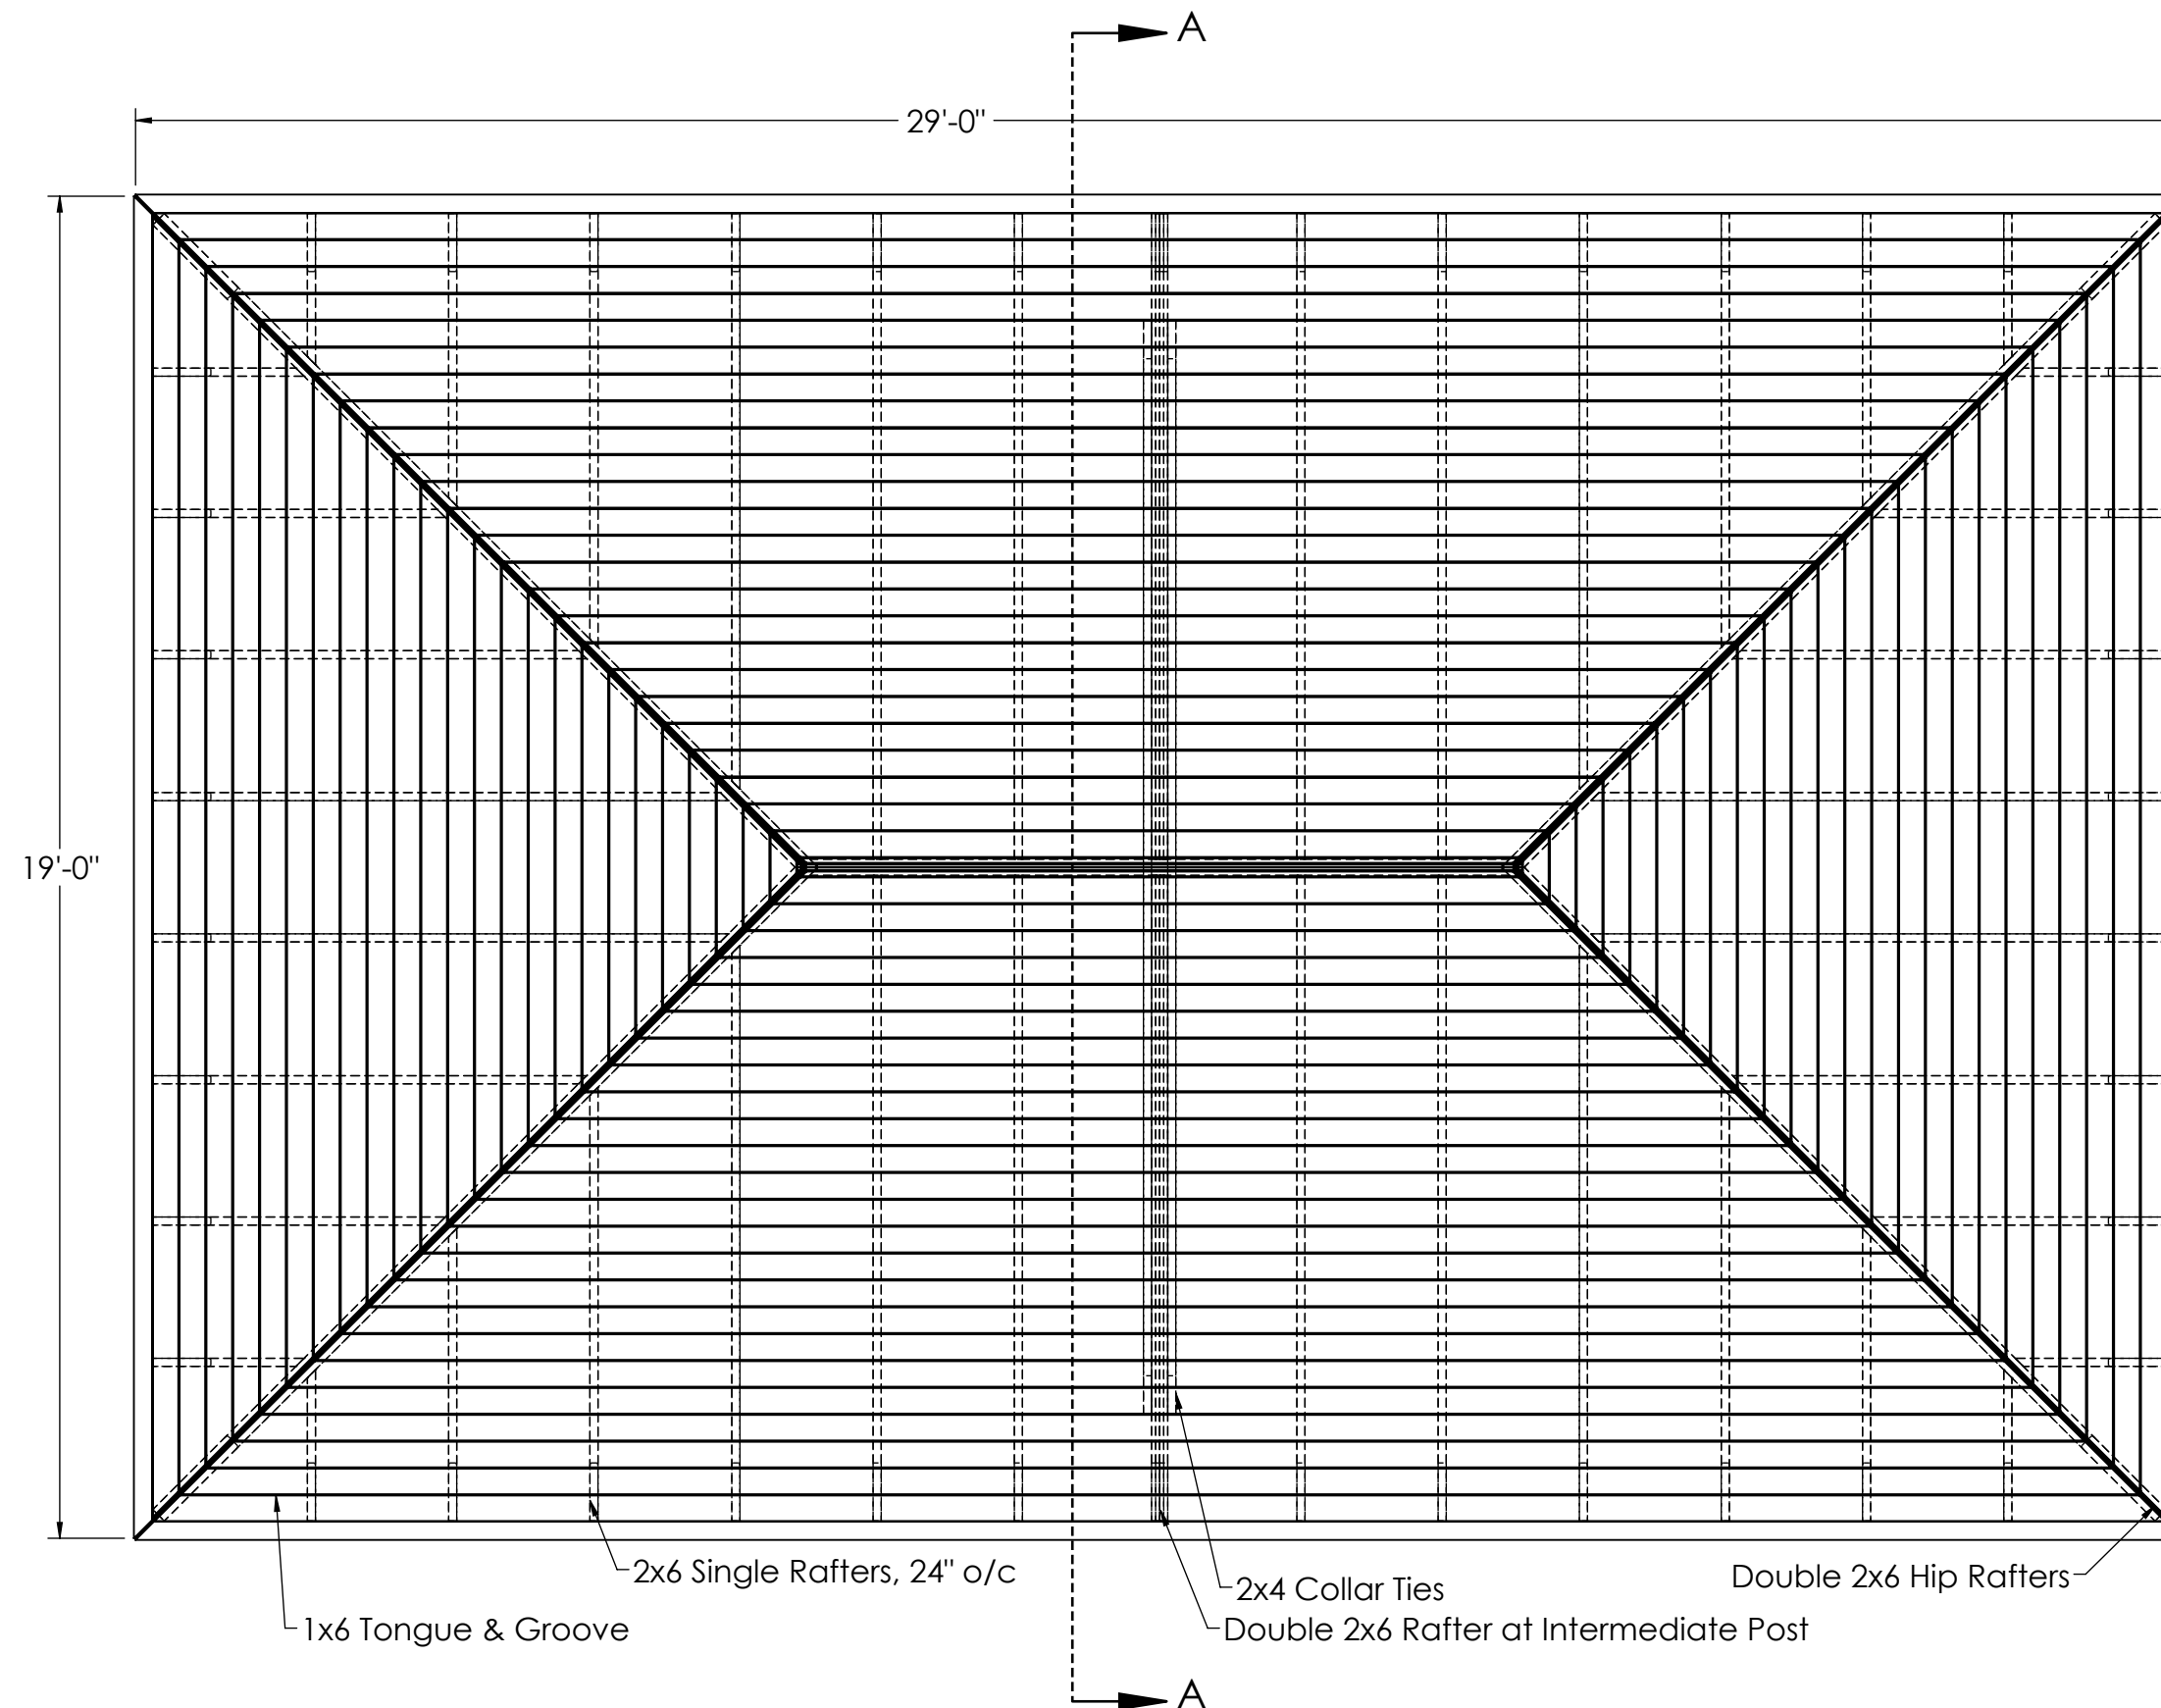

Scale: $\frac{3}{8}" = 1'$



540 HOLLANDER ROAD
NEW HOLLAND PA 17557
PH: 717-351-9250
FAX: 717-351-9248
WWW.GAZEBO.COM

THIS DRAWING IS THE PROPERTY OF COUNTRY LANE WOODWORKING, ANY REPRODUCTION , ALTERATION, OR USE OF THIS DRAWING, WITHOUT THE WRITTEN CONSENT OF COUNTRY LANE WOODWORKING, IS PROHIBITED. DRAWINGS SHALL NOT BE SCALED TO OBTAIN DIMENSIONS. THE CONTRACTORS/DEALERS, AND BUILDERS INVOLVED ON THIS PROJECT SHALL VERIFY ALL DIMENSIONS AND CONDITIONS BEFORE STARTING WORK. ANY DISCREPANCY SHALL BE REPORTED IN WRITTING BEFORE STARTING WORK.

CONTRACTOR:

CLW

DRAWING TITLE:


Cross Section A-A

PROJECT:

18x28 Traditional Vinyl Pavilion

COMMENTS:

REVISIONS:	DATE:	BY:
PAPER SIZE: 11"x17"	DRAWING NUMBER: 23-096	
DATE: 4/17/2023	PAGE: 4 of 6	
BY: JR.	SCALE: 1:24	

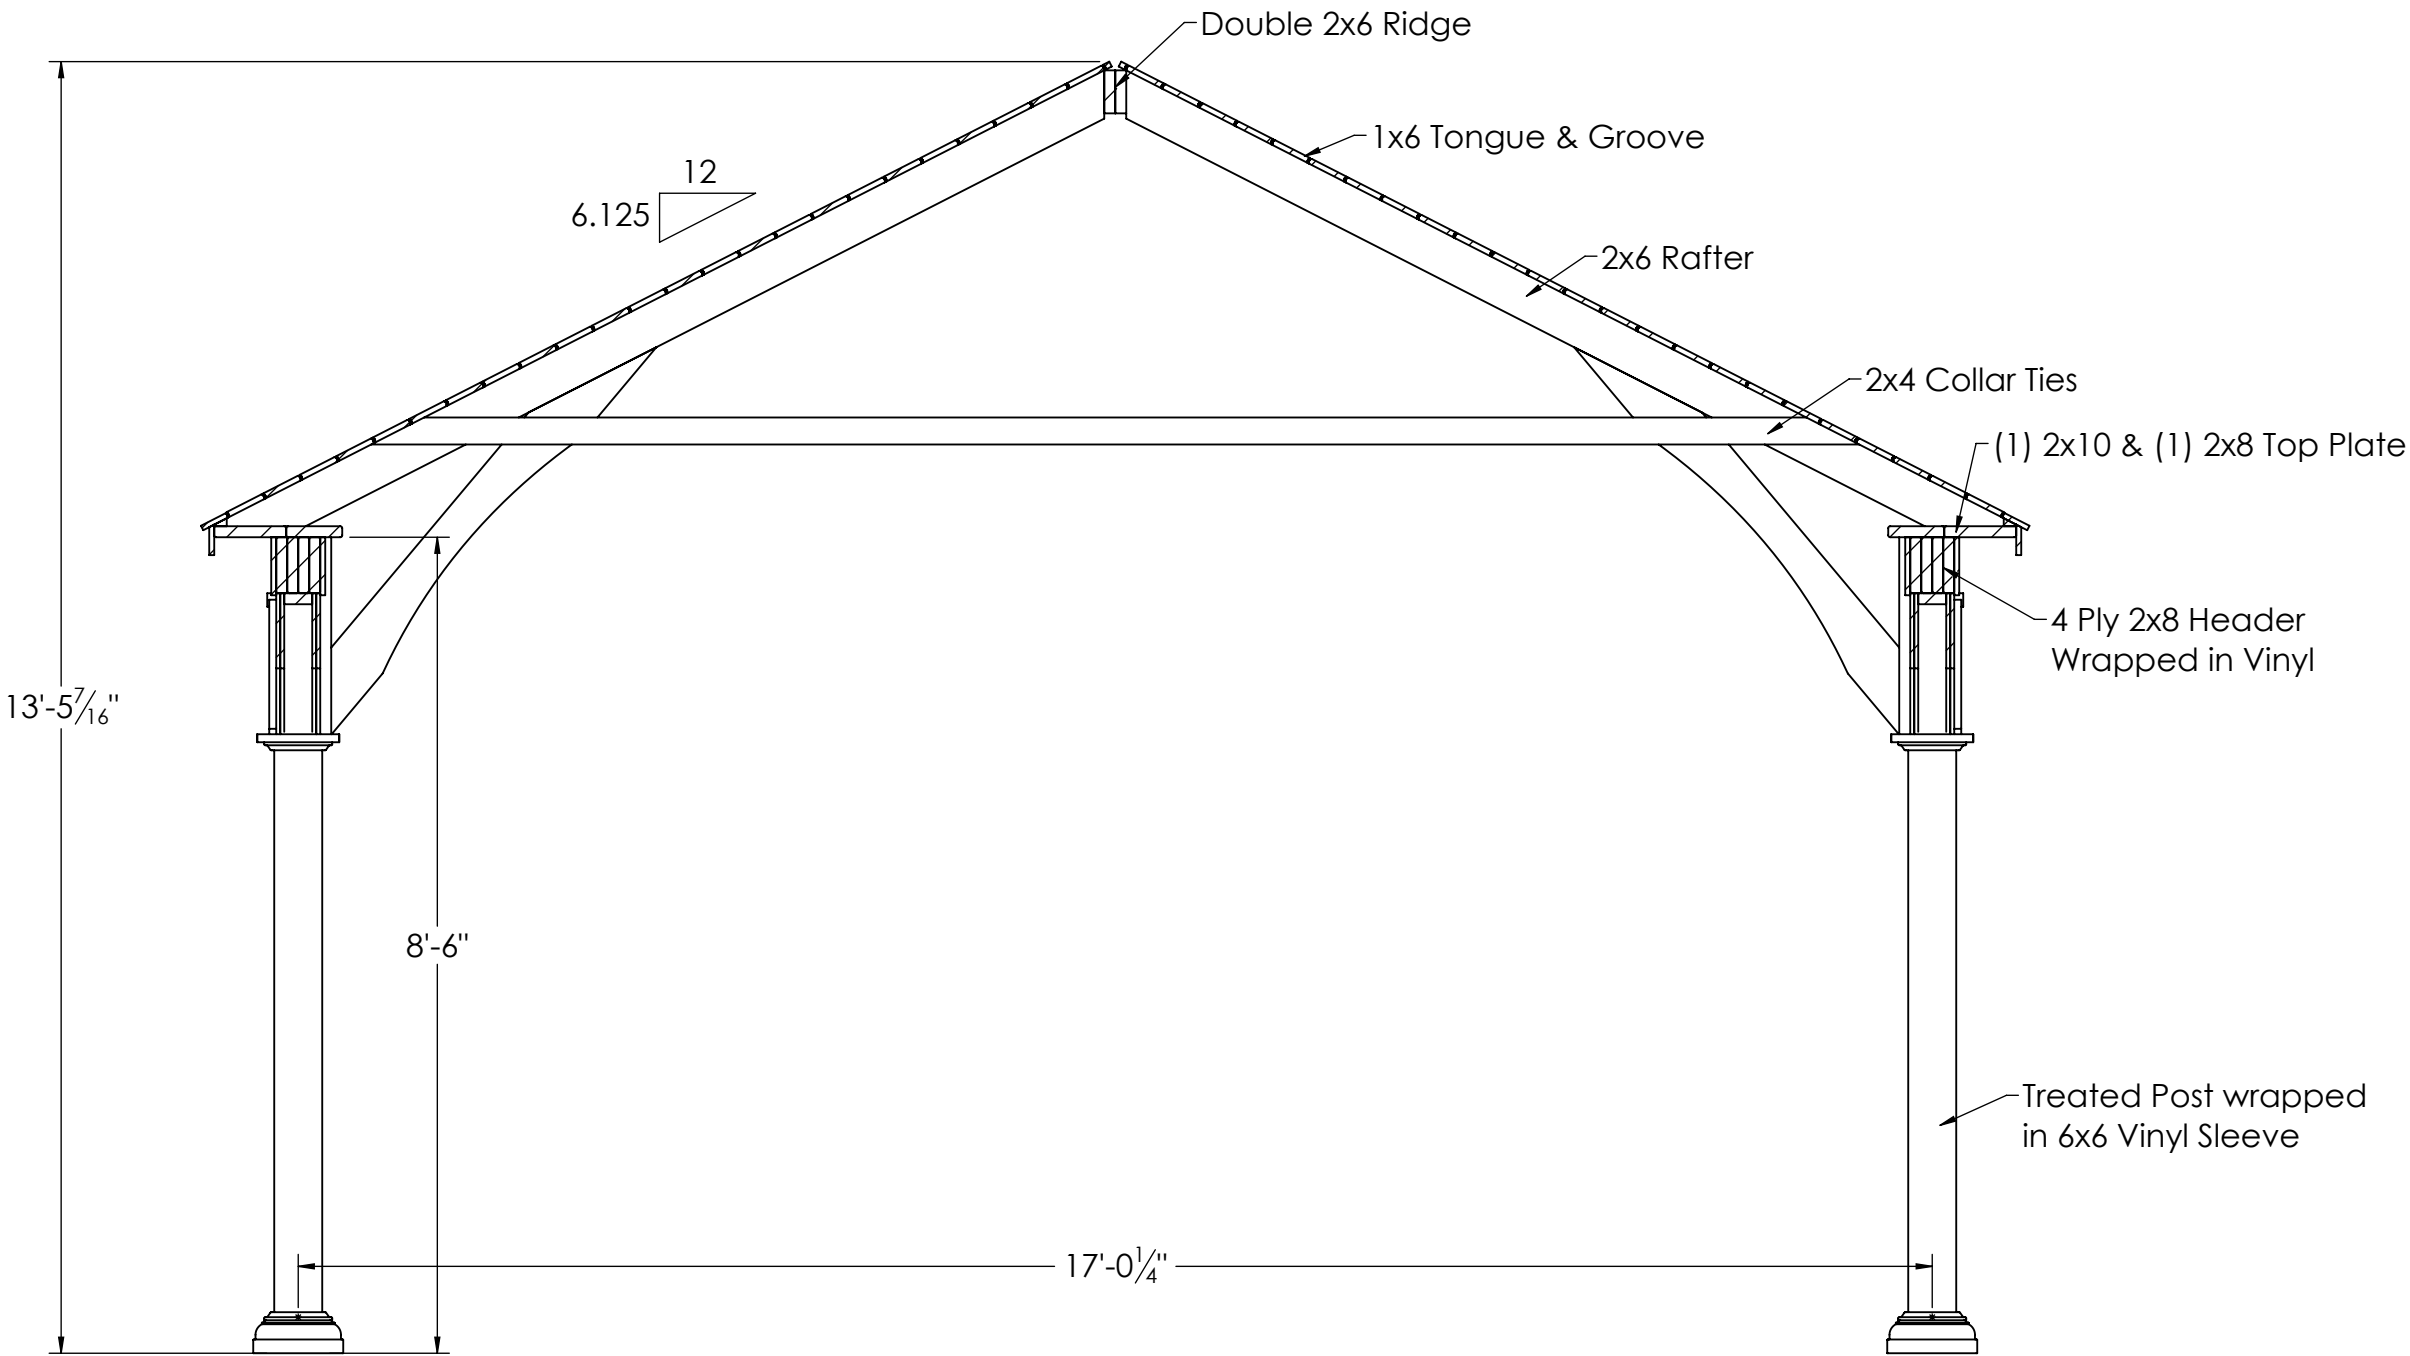

CROSS SECTION A-A

Scale: 1/2" = 1'



540 HOLLANDER ROAD
NEW HOLLAND PA 17557
PH: 717-351-9250
FAX: 717-351-9248
WWW.GAZEBO.COM

THIS DRAWING IS THE PROPERTY OF COUNTRY LANE WOODWORKING, ANY REPRODUCTION , ALTERATION, OR USE OF THIS DRAWING, WITHOUT THE WRITTEN CONSENT OF COUNTRY LANE WOODWORKING, IS PROHIBITED. DRAWINGS SHALL NOT BE SCALED TO OBTAIN DIMENSIONS. THE CONTRACTORS/DEALERS, AND BUILDERS INVOLVED ON THIS PROJECT SHALL VERIFY ALL DIMENSIONS AND CONDITIONS BEFORE STARTING WORK. ANY DISCREPANCY SHALL BE REPORTED IN WRITTING BEFORE STARTING WORK.

CONTRACTOR:

CLW

DRAWING TITLE:


Post Layout Plan

PROJECT:


18x28 Traditional Vinyl Pavilion

COMMENTS:

REVISIONS:	DATE:	BY:
PAPER SIZE: 11"x17"	DRAWING NUMBER: 23-096	
DATE: 4/17/2023	PAGE: 5 of 6	
BY: JR.	SCALE: 1:32	

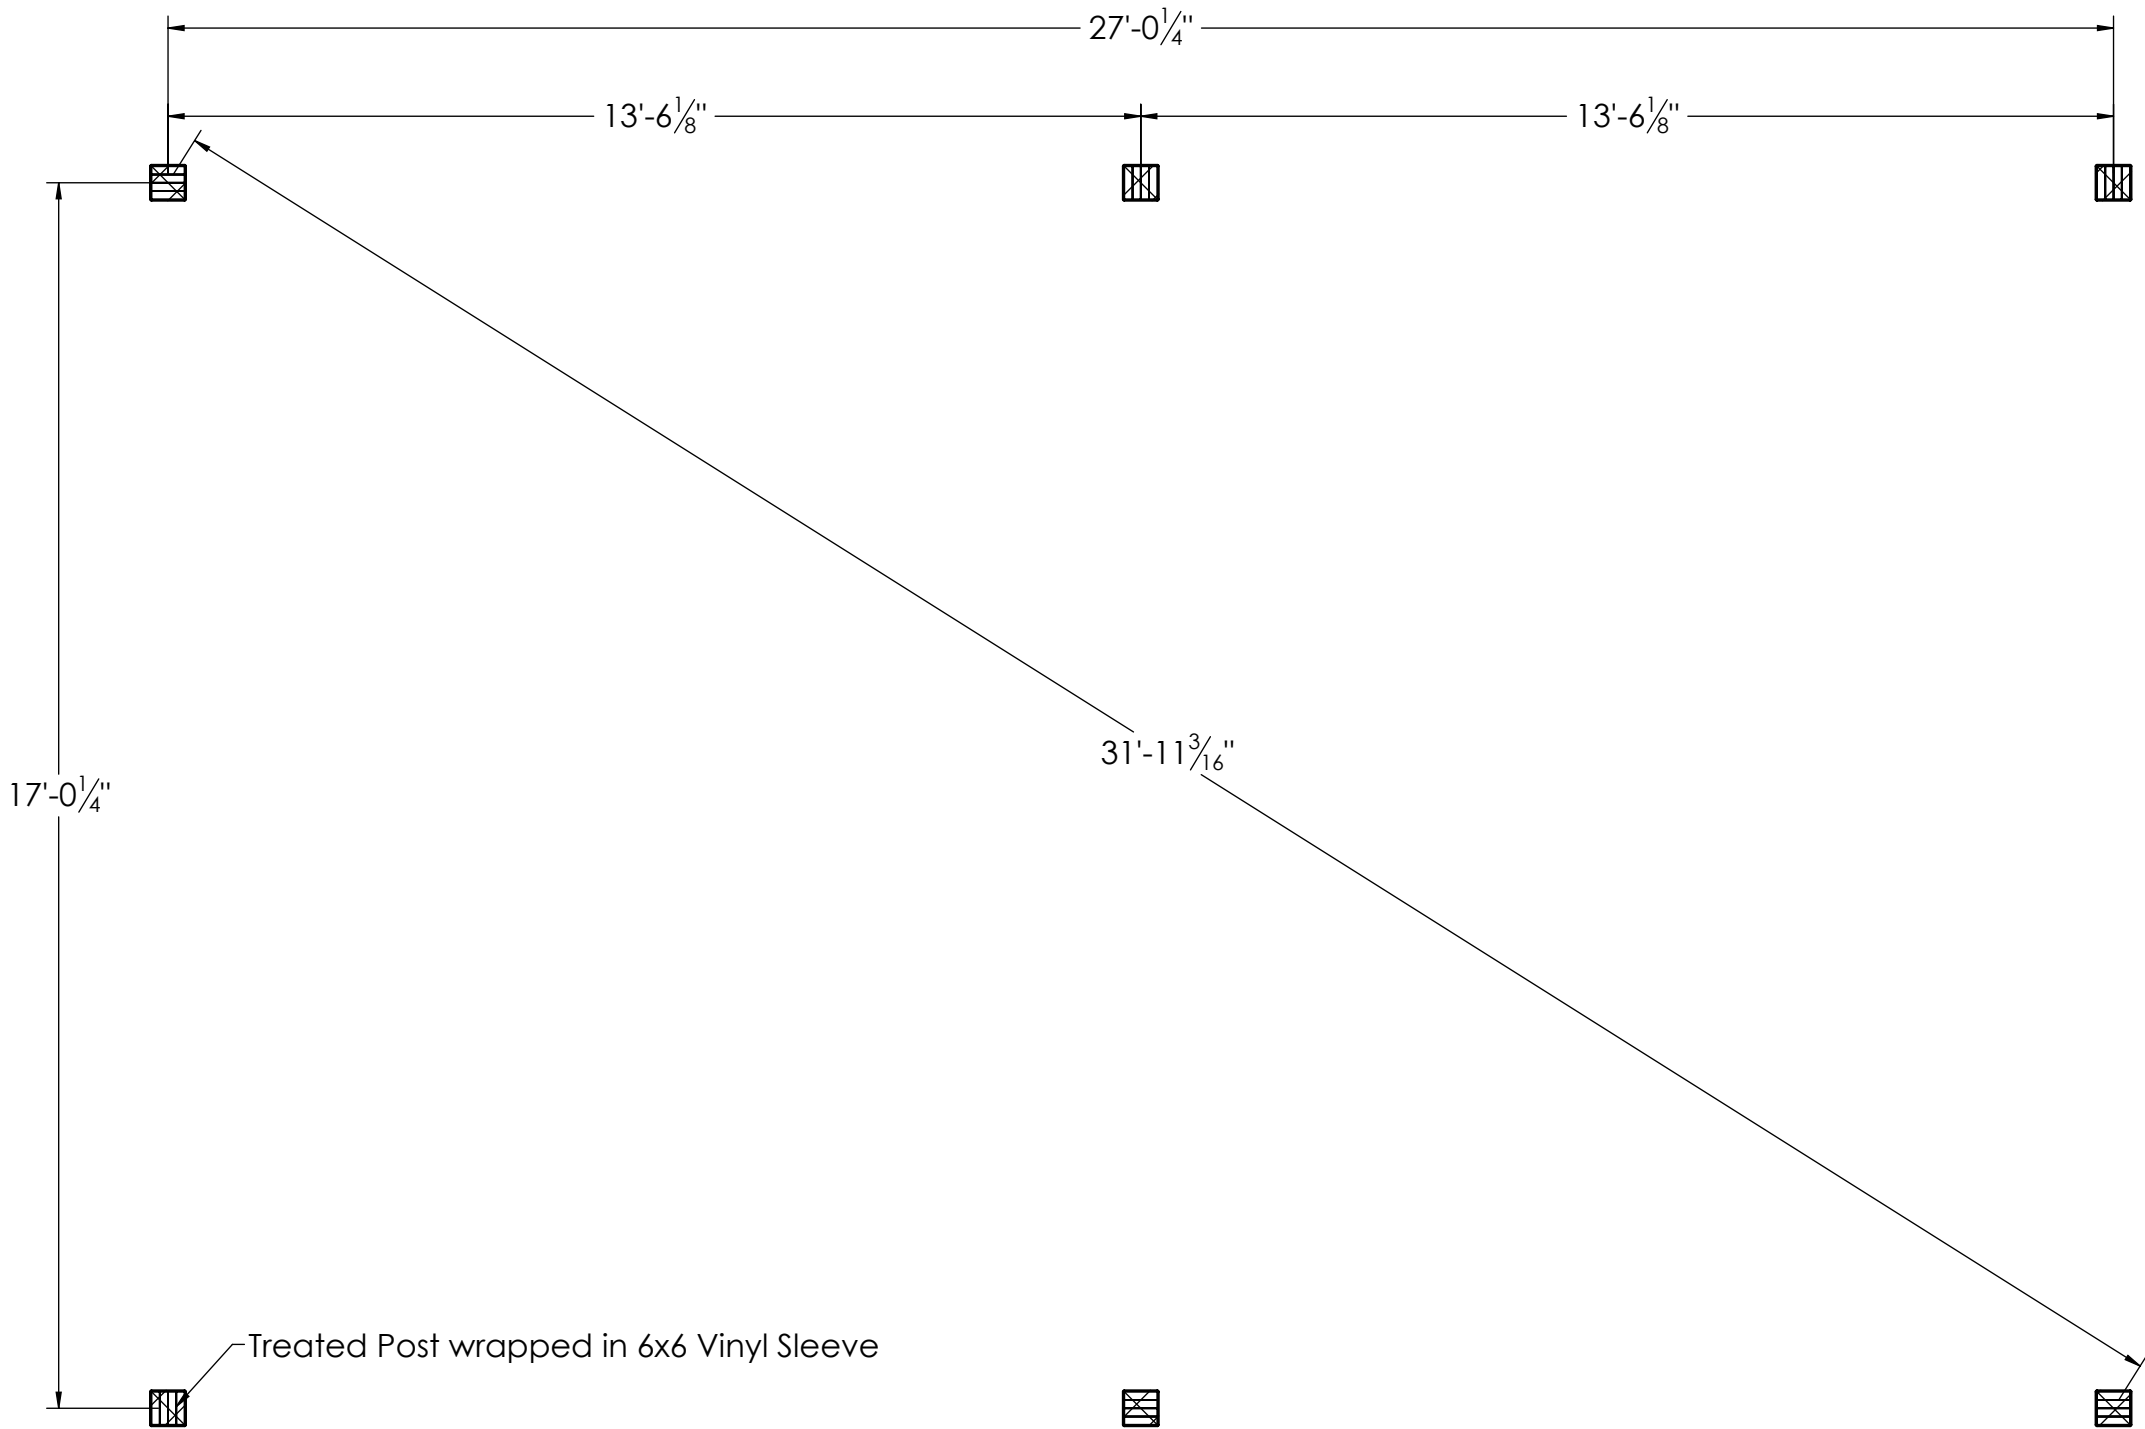

Scale: 3/8" = 1'

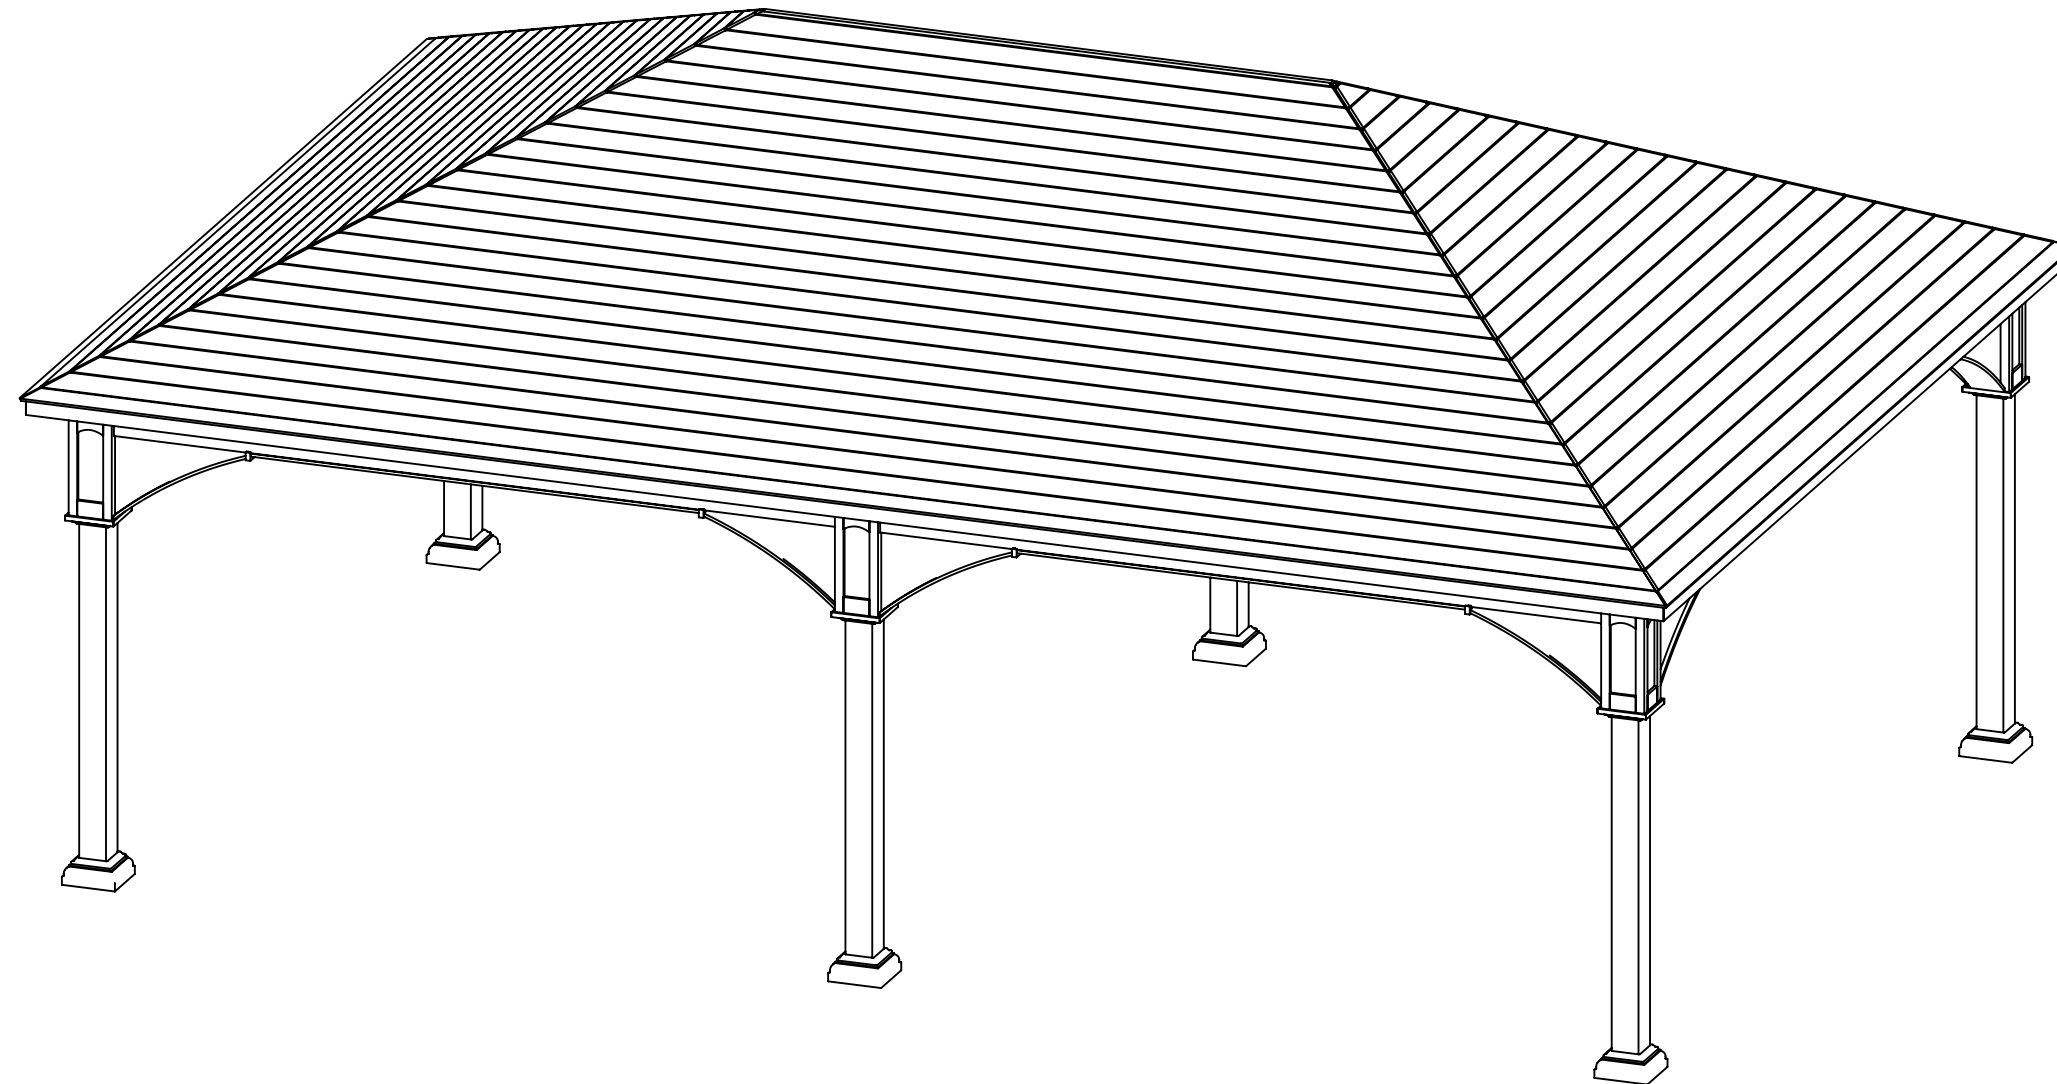

540 HOLLANDER ROAD
NEW HOLLAND PA 17557
PH: 717-351-9250
FAX: 717-351-9248
WWW.GAZEBO.COM

THIS DRAWING IS THE PROPERTY OF COUNTRY LANE WOODWORKING, ANY REPRODUCTION , ALTERATION, OR USE OF THIS DRAWING, WITHOUT THE WRITTEN CONSENT OF COUNTRY LANE WOODWORKING, IS PROHIBITED. DRAWINGS SHALL NOT BE SCALED TO OBTAIN DIMENSIONS. THE CONTRACTORS/DEALERS, AND BUILDERS INVOLVED ON THIS PROJECT SHALL VERIFY ALL DIMENSIONS AND CONDITIONS BEFORE STARTING WORK. ANY DISCREPANCY SHALL BE REPORTED IN WRITTING BEFORE STARTING WORK.

CONTRACTOR:

CLW

DRAWING TITLE:

ISO

PROJECT:

18x28 Traditional Vinyl Pavilion

COMMENTS:

REVISIONS:	DATE:	BY:
PAPER SIZE: 11"x17"	DRAWING NUMBER: 23-096	
DATE: 4/17/2023	PAGE: 6 of 6	
BY: JR.	SCALE: 1:38	