

191 Jalyn Drive New Holland, PA 17557
Ph: 717-351-9250 Fax: 717-351-9248

www.gazebo.com


This drawing is the property of Country Lane Woodworking and reproduction, alteration or use of this drawing without the written consent of Country Lane Woodworking is prohibited. Drawings shall not be scaled to obtain dimensions. The contractors and builders involved on this project shall verify all dimensions and conditions before starting work and any discrepancy shall be reported to the engineer in writing before starting work.

Contractor:
Country Lane Woodworking
191 Jalyn Drive
New Holland, PA 17557
PH: (717) 351-9250

Drawing Title:
Elevation

Project:
Conceptual 24' Octagon Wood Gazebo
with Single Roof and No Floor

Revisions:	Date:	By:
Drawing Number: E324-21	Page: 1 of 4	
Engineered By:	Start Date: 9/14/21	
Drafted By: K. Salyer	Certified Date:	

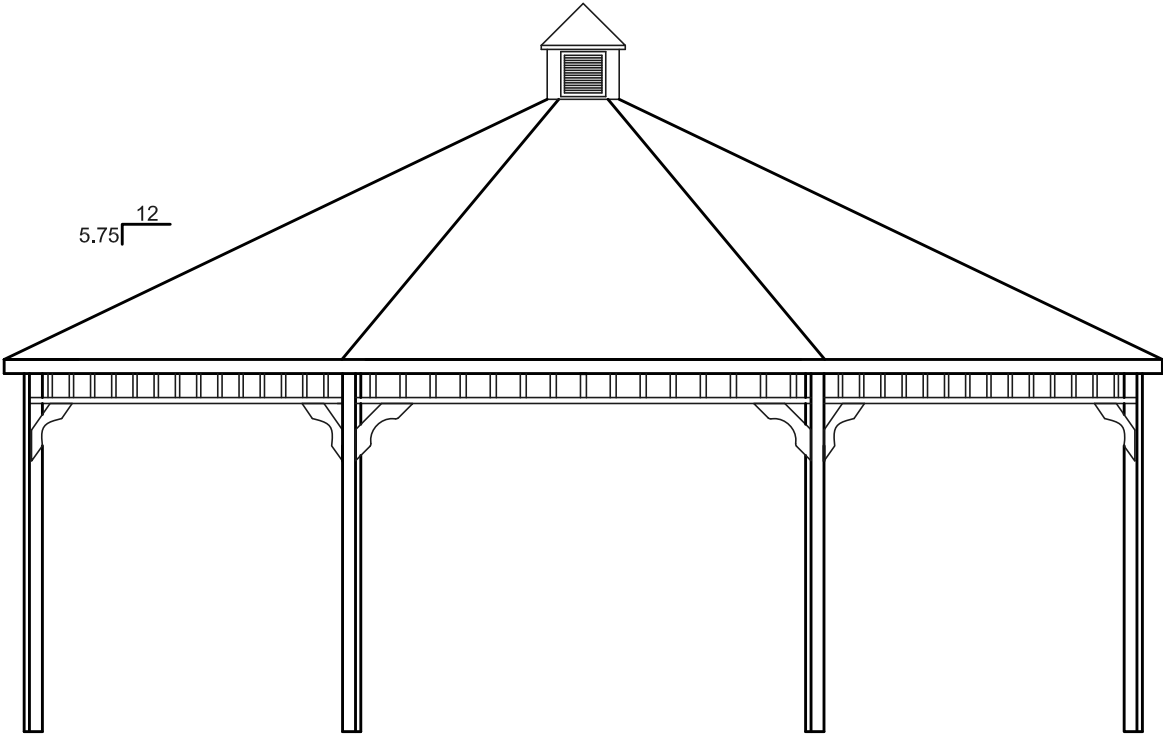


Elevation

SCALE 1/4"=1'-0"

191 Jalyn Drive New Holland, PA 17557
Ph: 717-351-9250 Fax: 717-351-9248
www.gazebo.com

This drawing is the property of Country Lane Woodworking and reproduction, alteration or use of this drawing without the written consent of Country Lane Woodworking is prohibited. Drawings shall not be scaled to obtain dlmenslons. The contractors and builders involved on this project shall verify all dimensions and conditions before starting work and any discrepancy shall be reported to the engineer in writing before starting work.

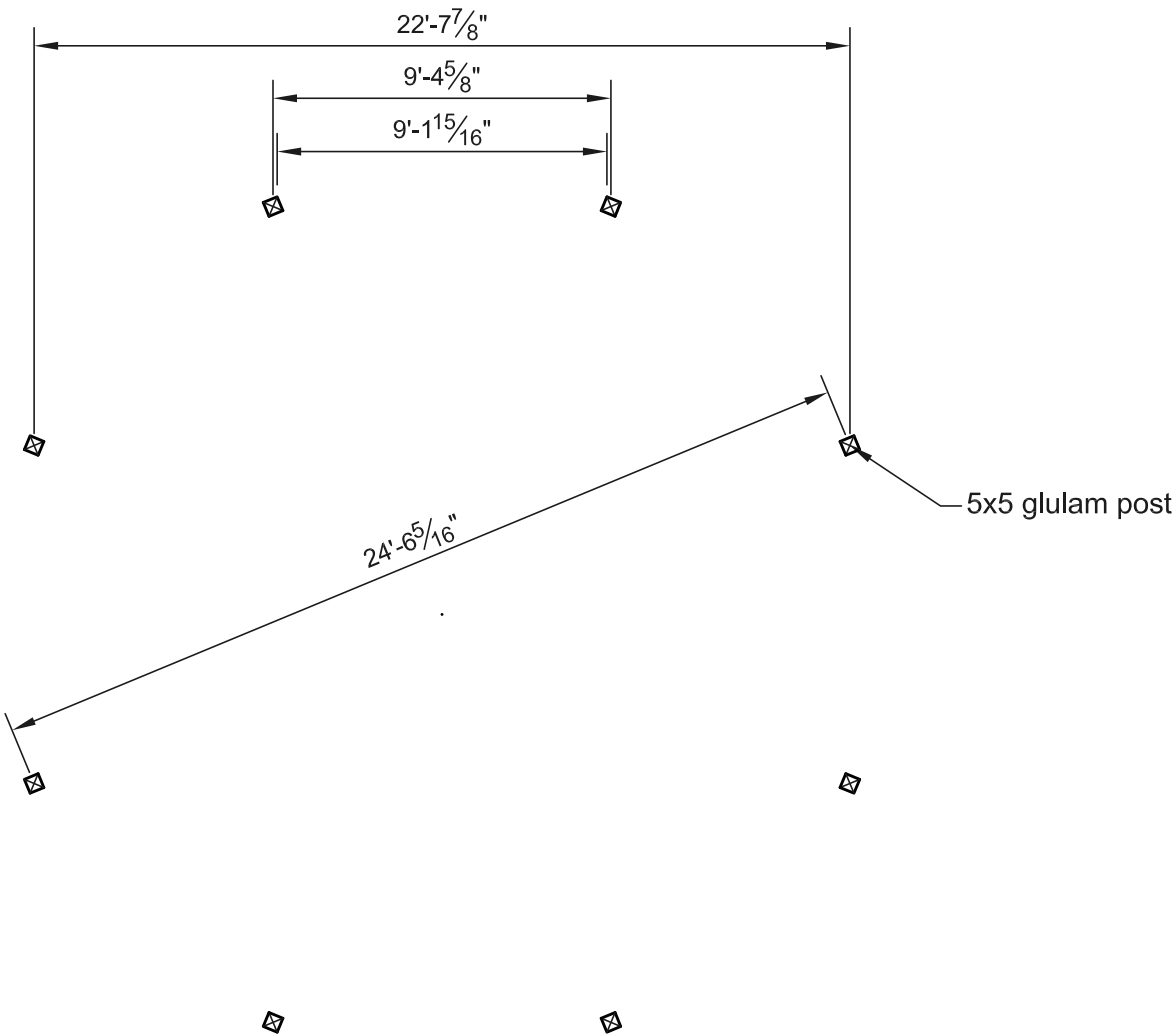

Post Layout Plan

Scale 3/16" = 1'-0"

Contractor:
Country Lane Woodworking
191 Jalyn Drive
New Holland, PA 17557
PH: (717) 351-9250

Drawing Title:
Post Layout Plan

Project:
Conceptual 24' Octagon Wood Gazebo
with Single Roof and No Floor

Revisions:	Date:	By:
Drawing Number: E324-21	Page: 2 of 4	
Engineered By:	Start Date: 9/14/21	
Drafted By: K. Salyer	Certified Date:	


This drawing is the property of Country Lane Woodworking and reproduction, alteration or use of this drawing without the written consent of Country Lane Woodworking is prohibited. Drawings shall not be scaled to obtain dimensions. The contractors and builders involved on this project shall verify all dimensions and conditions before starting work and any discrepancy shall be reported to the engineer in writing before starting work.

Contractor:
Country Lane Woodworking
191 Jalyn Drive
New Holland, PA 17557
PH: (717) 351-9250

Drawing Title:
Roof Framing Plan


Project:
Conceptual 24' Octagon Wood Gazebo
with Single Roof and No Floor

Revisions:	Date:	By:
Drawing Number: E324-21	Page: 3 of 4	
Engineered By:	Start Date: 9/14/21	
Drafted By: K. Salyer	Certified Date:	

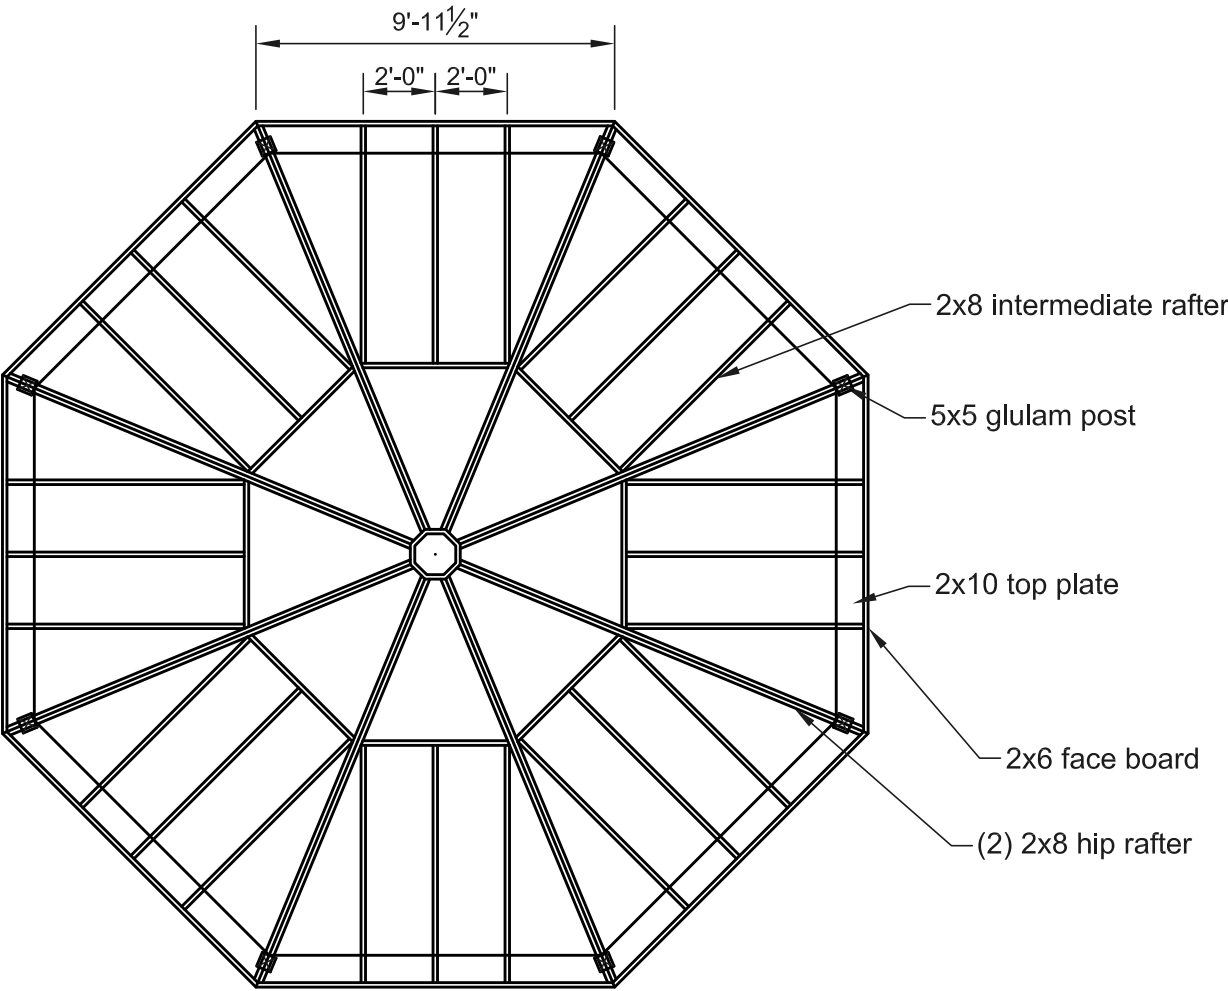

Roof Framing Plan

Scale 3/16" = 1'-0"

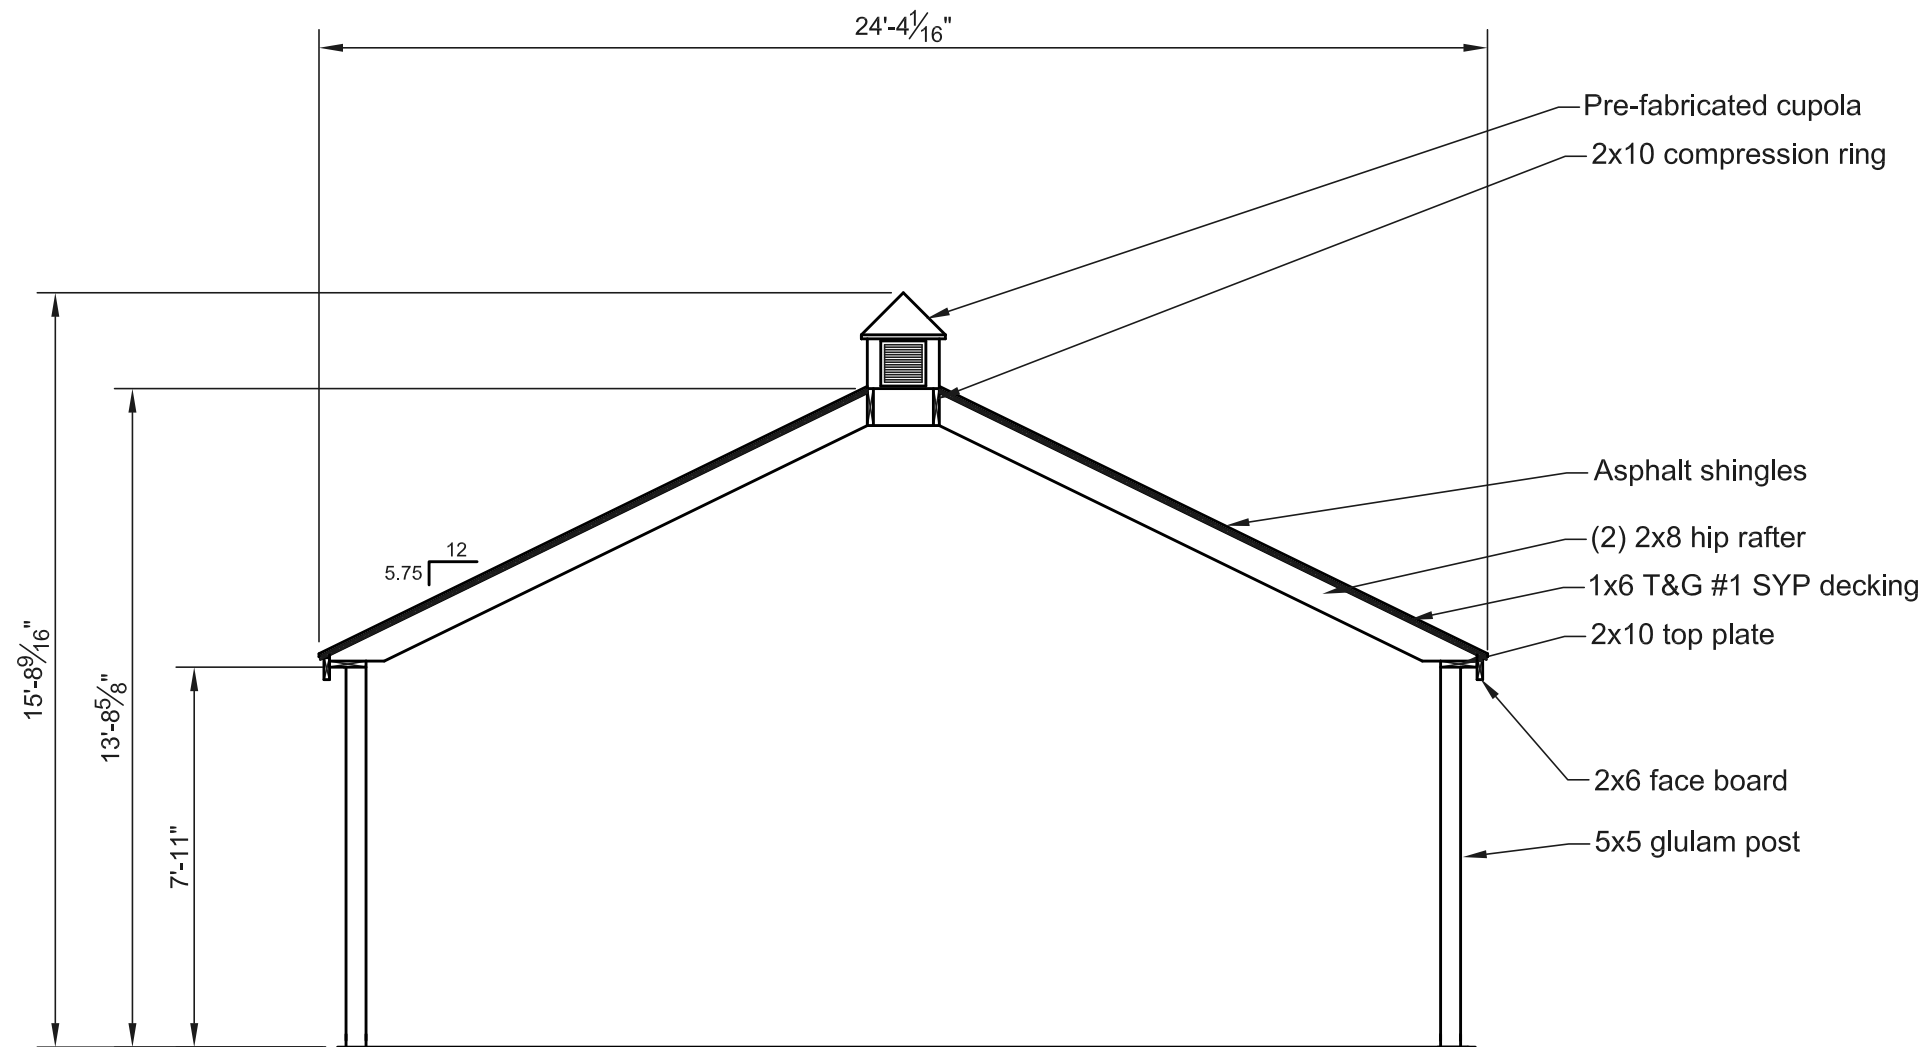

Cross Section A/4

SCALE 1/4"=1'-0"

191 Jalyn Drive New Holland, PA 17557
Ph: 717-351-9250 Fax: 717-351-9248

www.gazebo.com

This drawing is the property of Country Lane Woodworking and reproduction, alteration or use of this drawing without the written consent of Country Lane Woodworking is prohibited. Drawings shall not be scaled to obtain dimensions. The contractors and builders involved on this project shall verify all dimensions and conditions before starting work and any discrepancy shall be reported to the engineer in writing before starting work.

Contractor:
Country Lane Woodworking
191 Jalyn Drive
New Holland, PA 17557
PH: (717) 351-9250

Drawing Title:
Cross Section A/4

Project:
Conceptual 24' Octagon Wood Gazebo
with Single Roof and No Floor

Revisions:	Date:	By:
Drawing Number: E324-21	Page: 4 of 4	
Engineered By:	Start Date: 9/14/21	
Drafted By: K. Salyer	Certified Date:	