



End Elevation

NTS

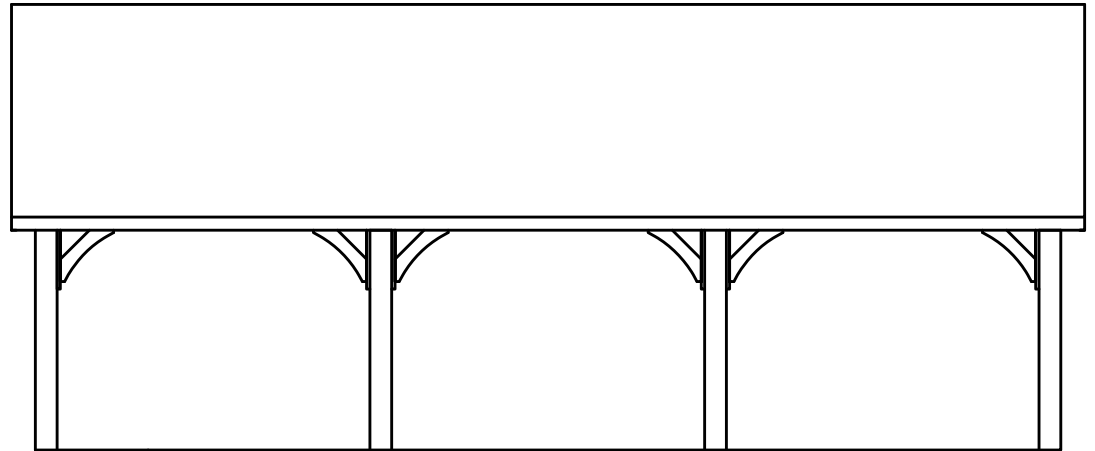


Side Elevation

NTS

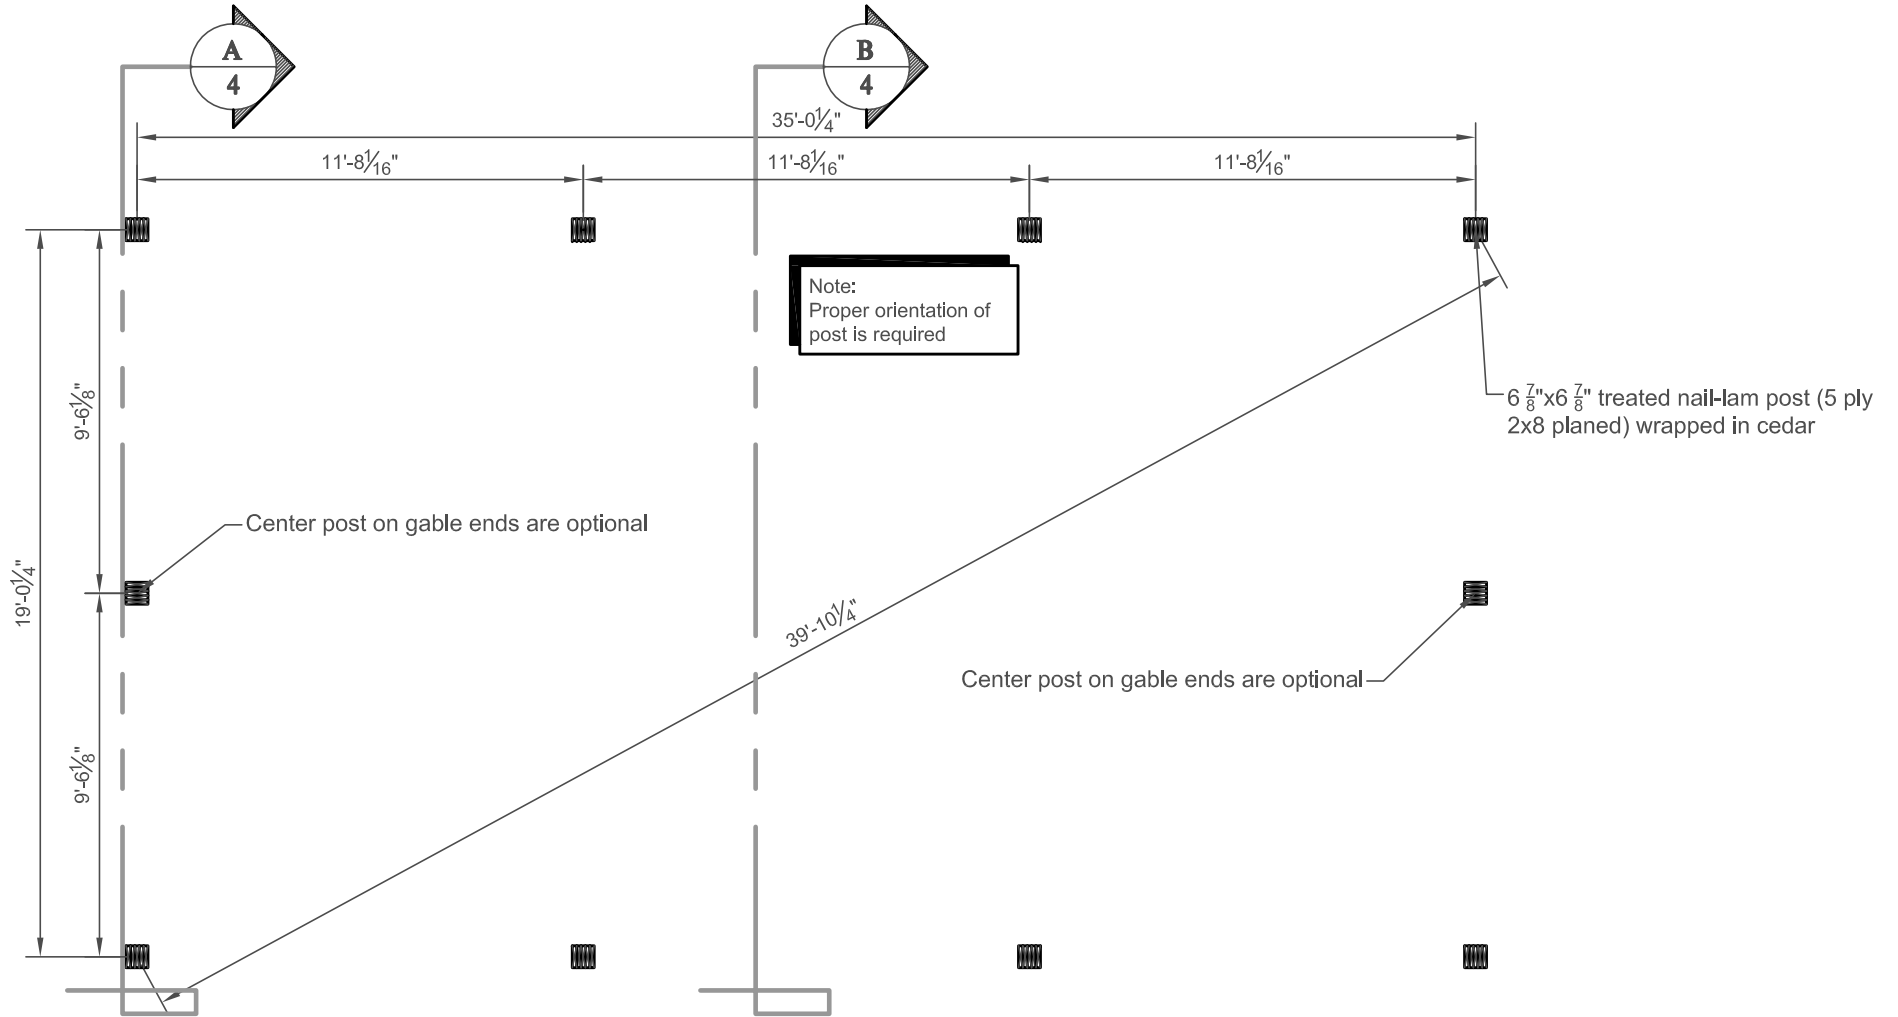


Post Layout Plan

NTS

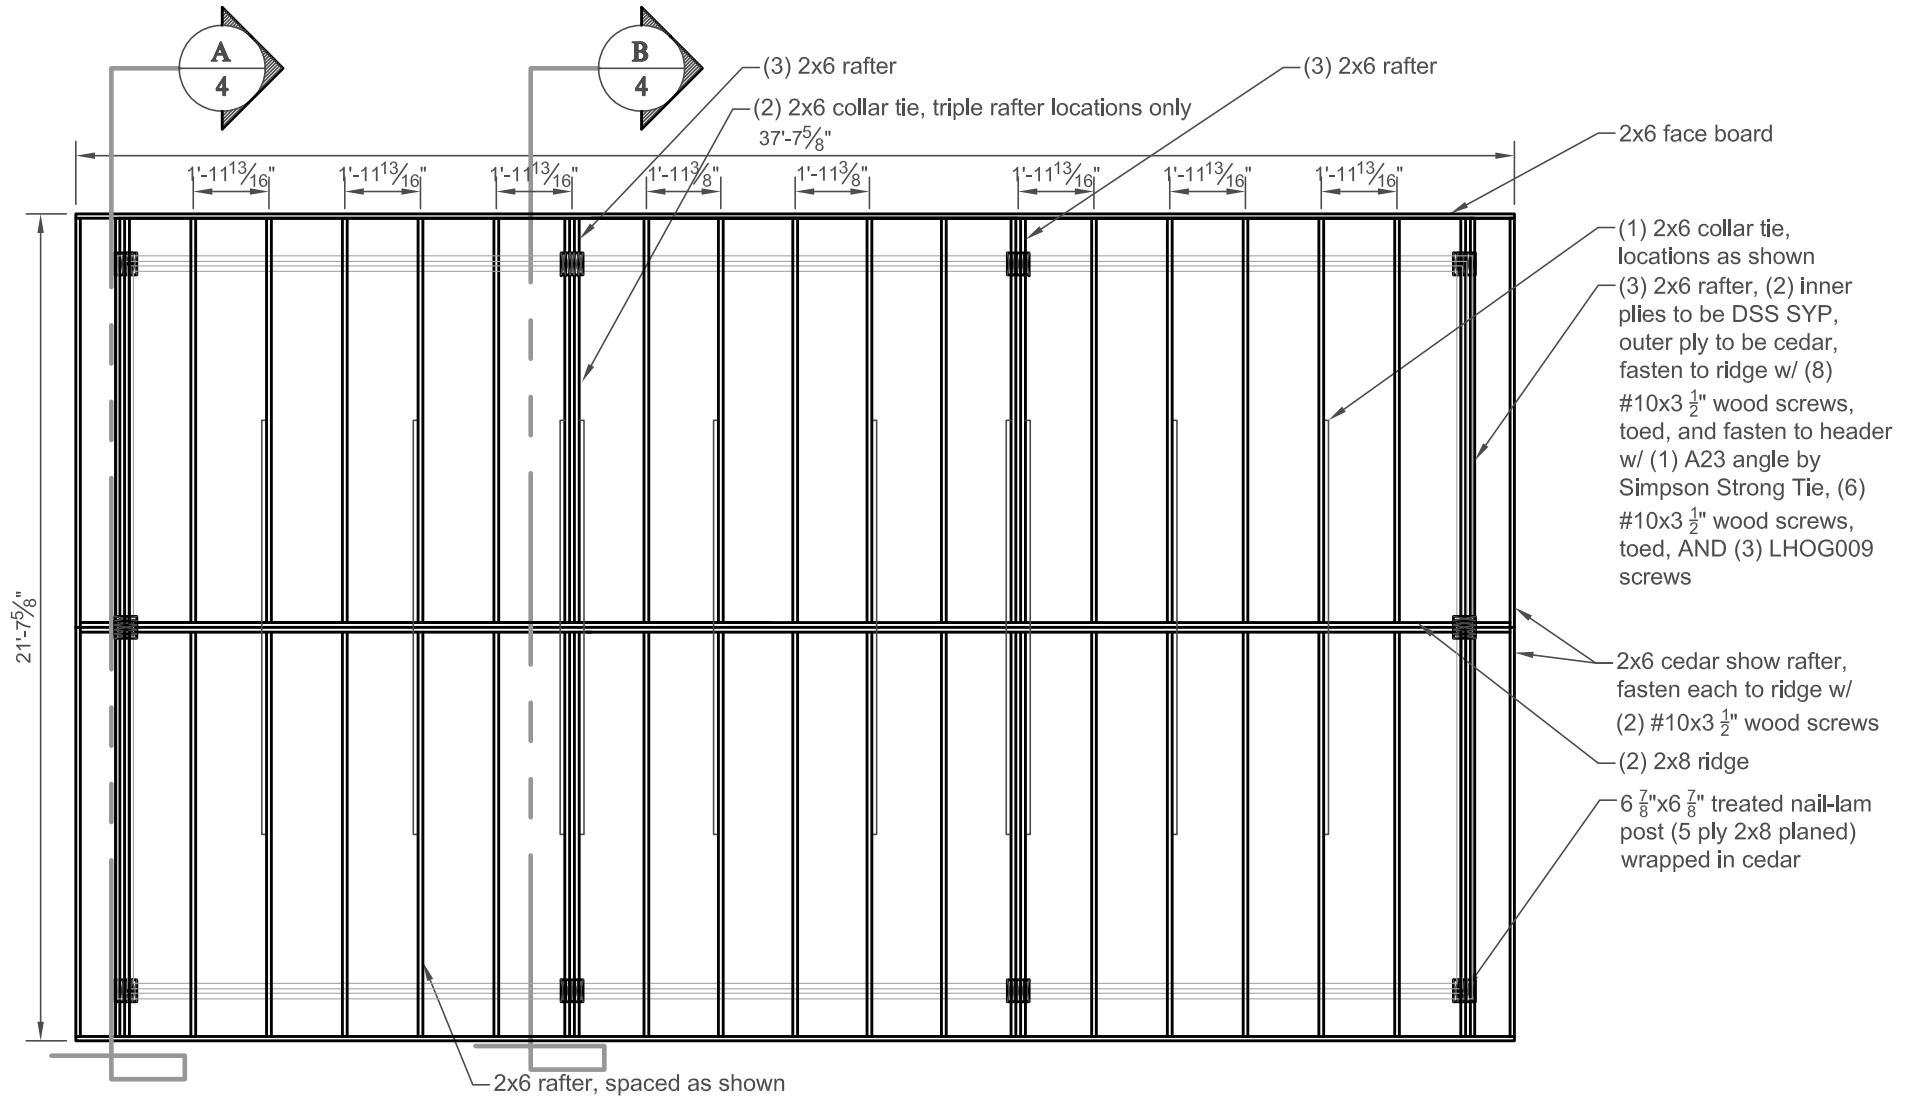


Roof Framing Plan

NTS

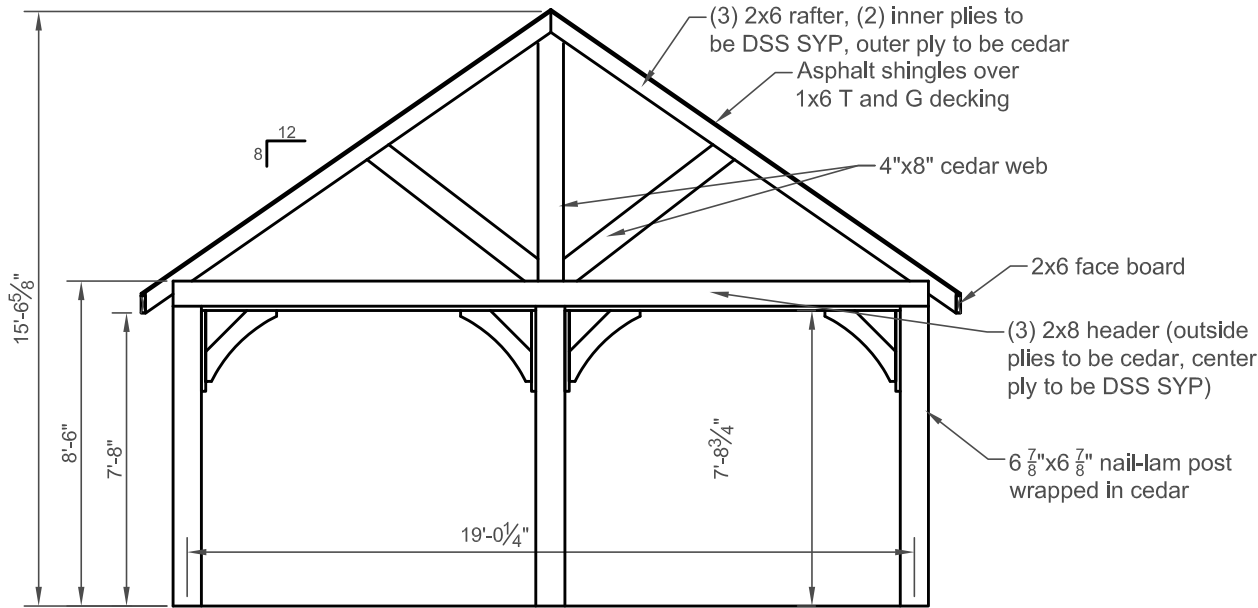

Cross Section A/4

NTS

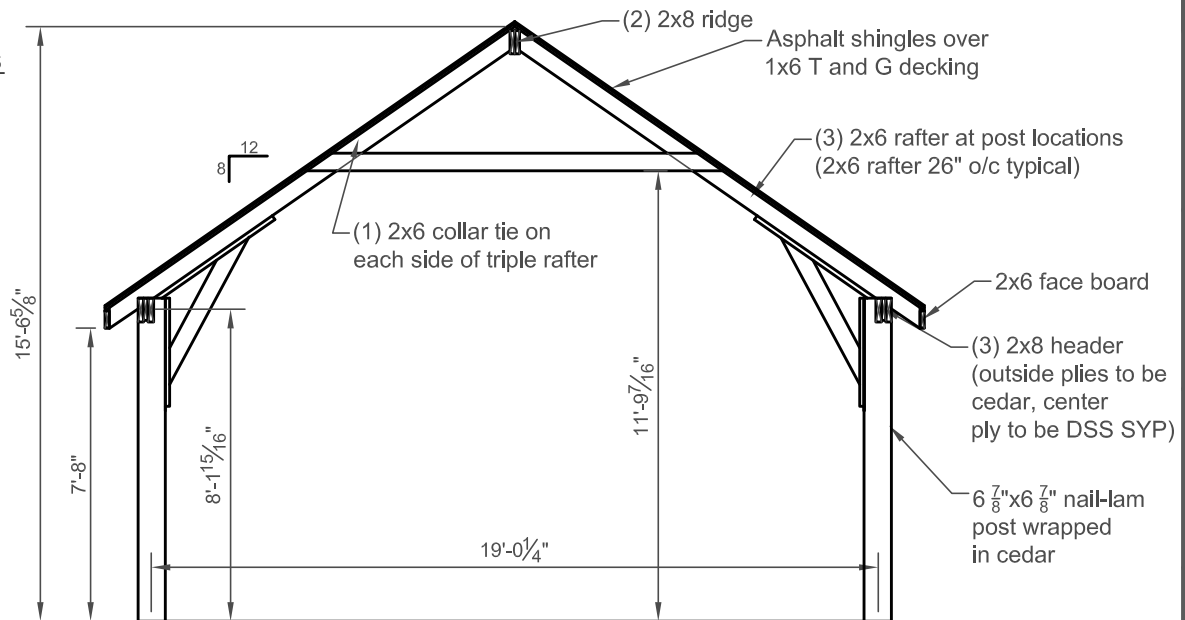

Cross Section B/4

NTS