


# Post Layout Plan

NTS

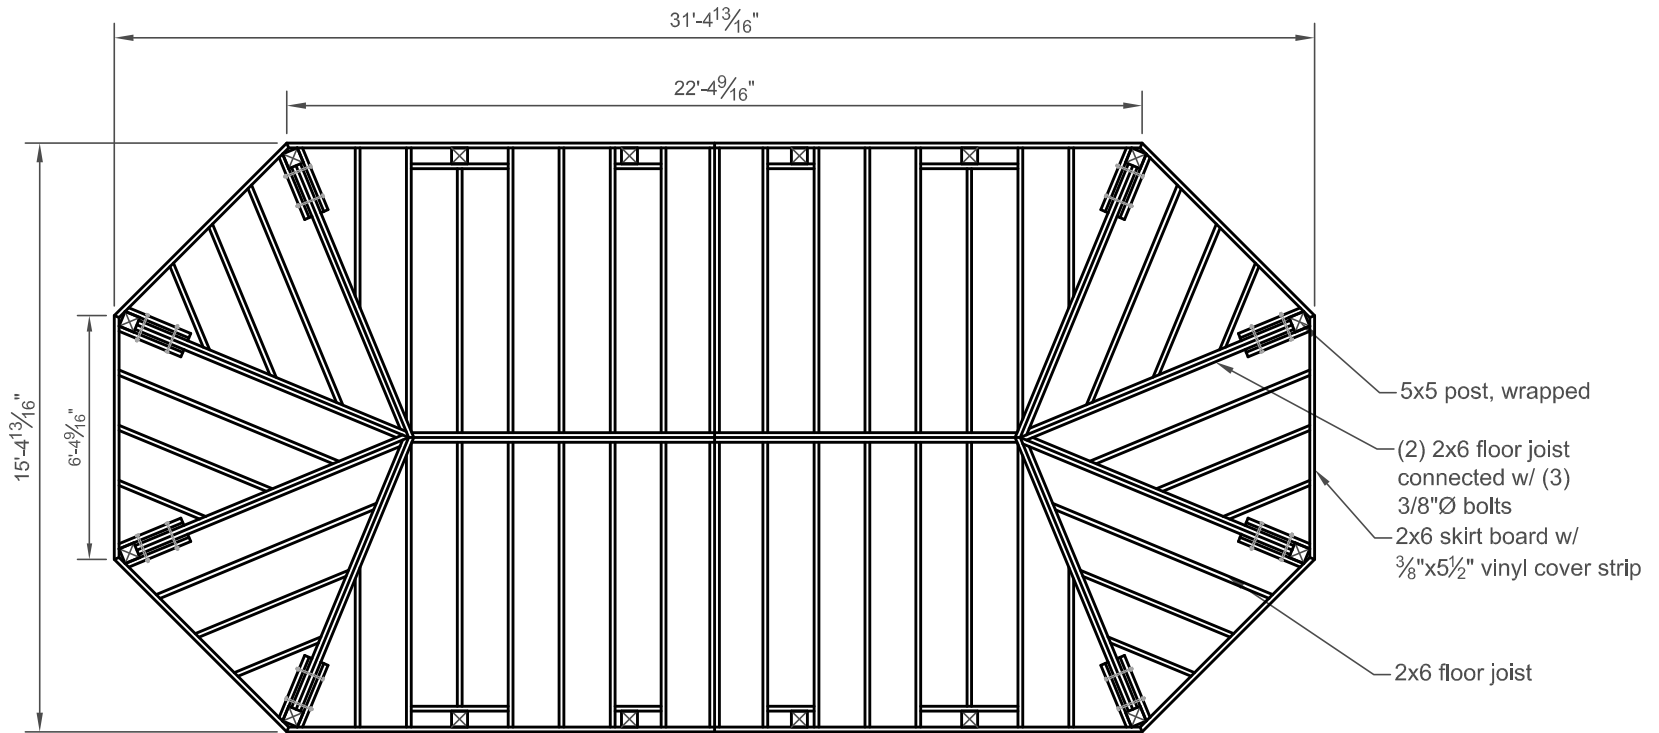

## Floor Framing Plan

NTS