




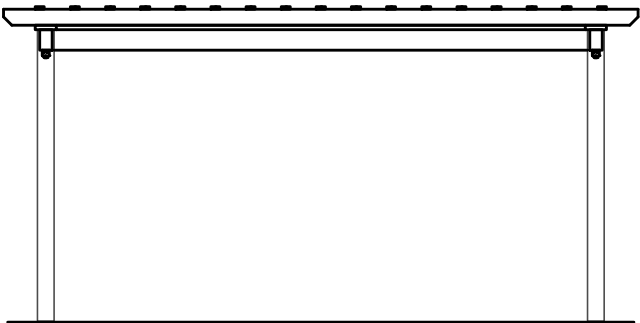

End Elevation NTS

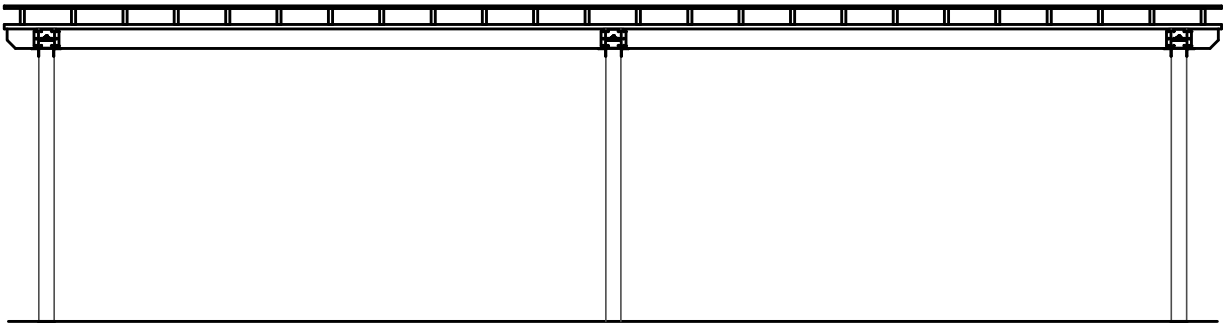


Side Elevation NTS

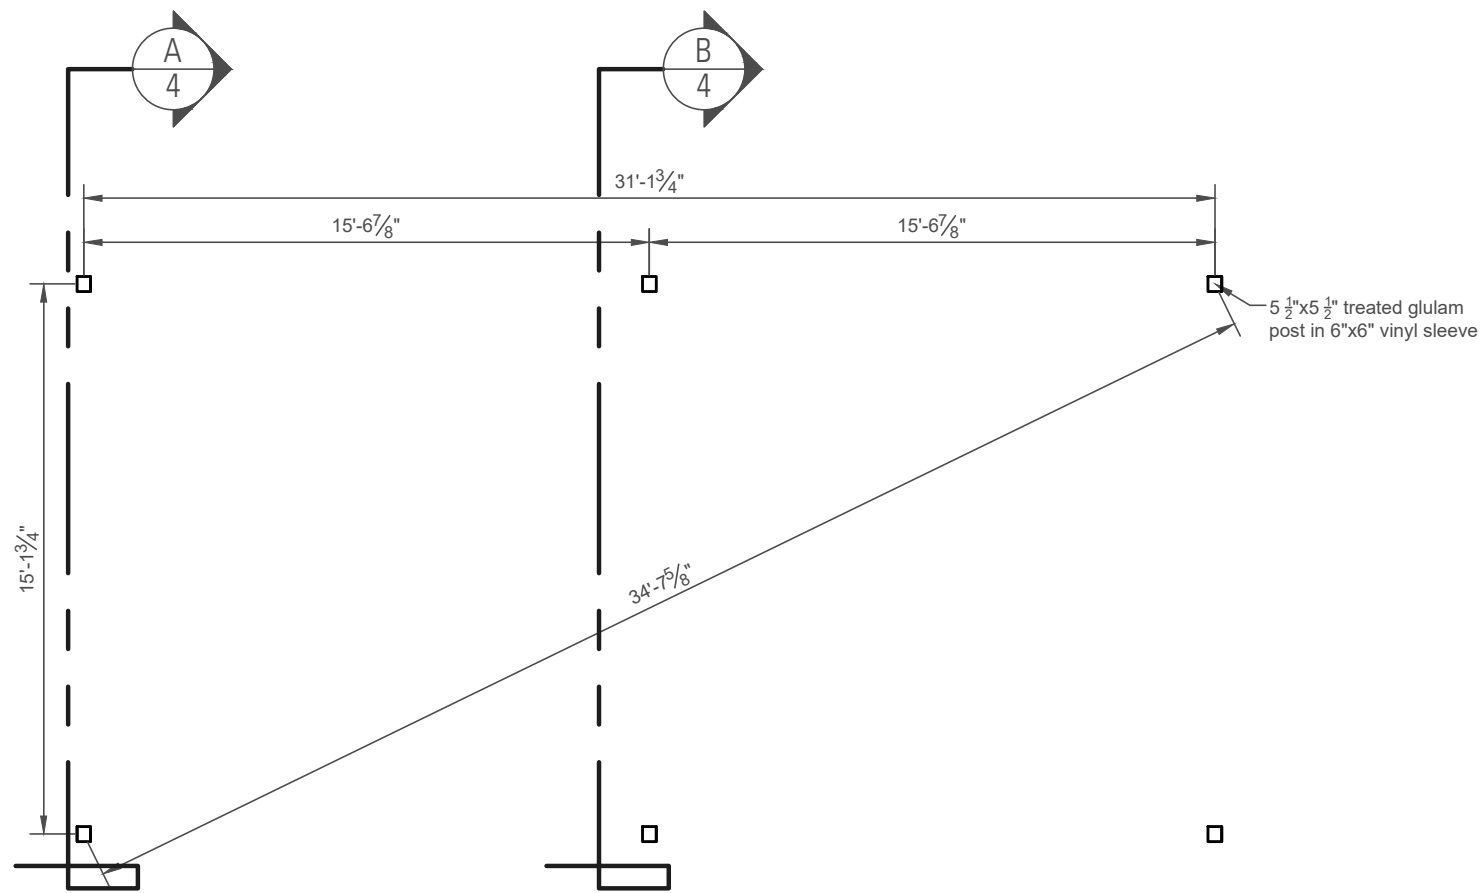


Post Layout Plan

NTS

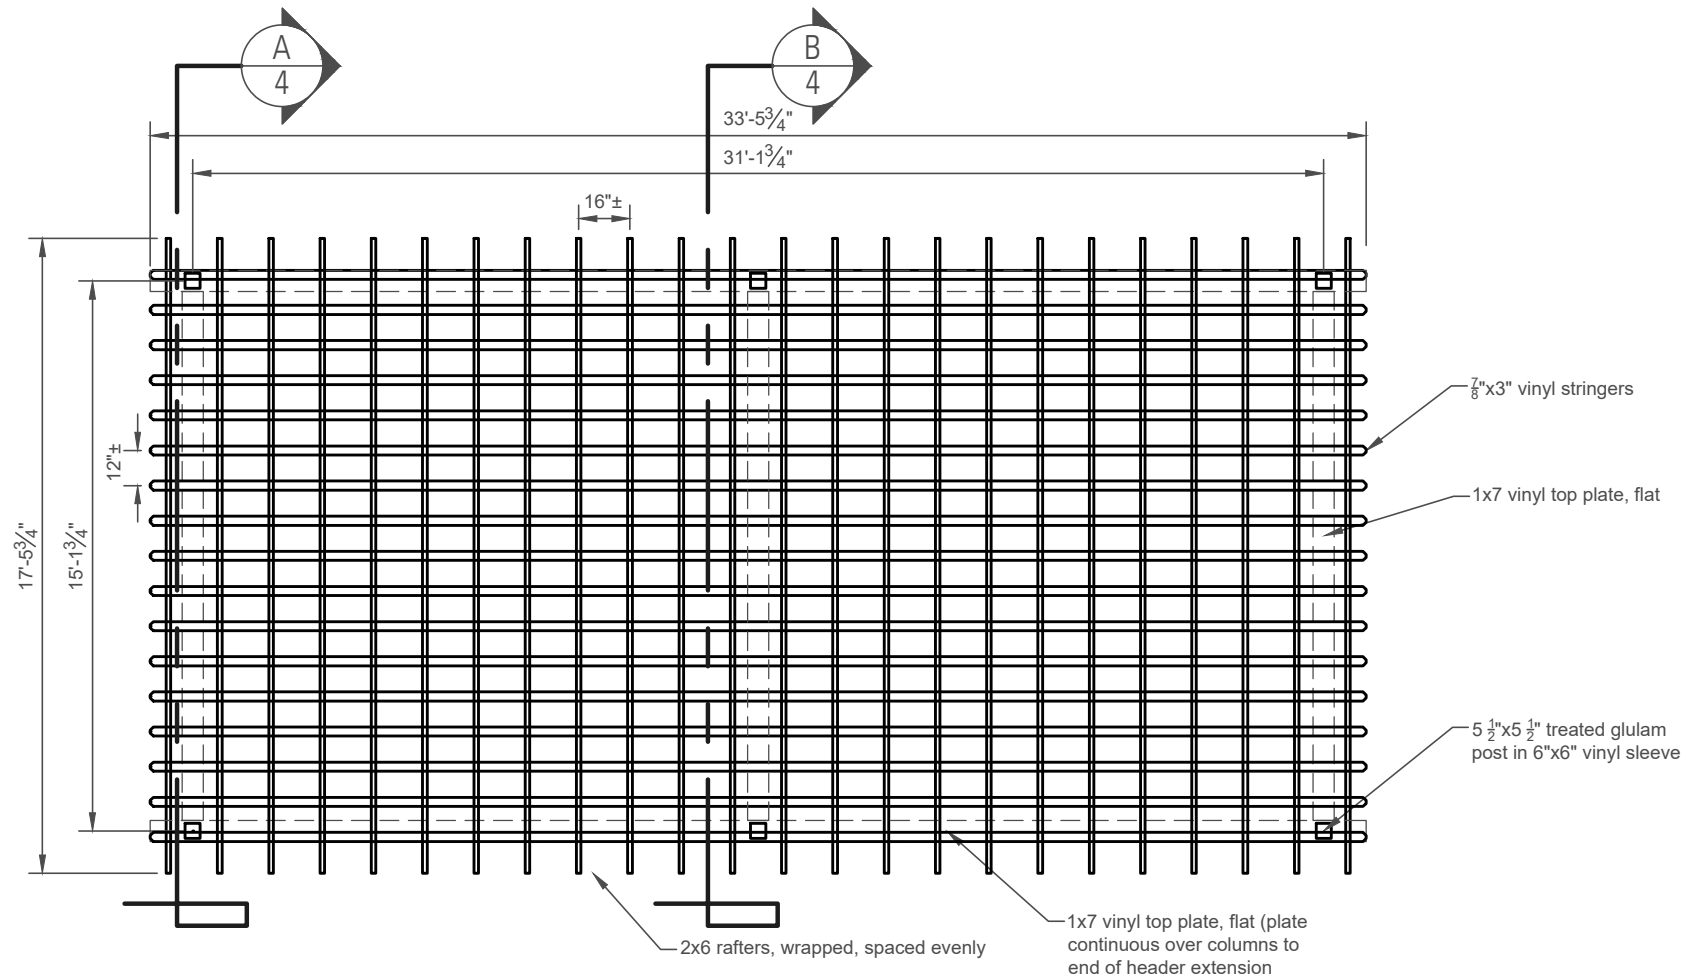


Roof Framing Plan

NTS

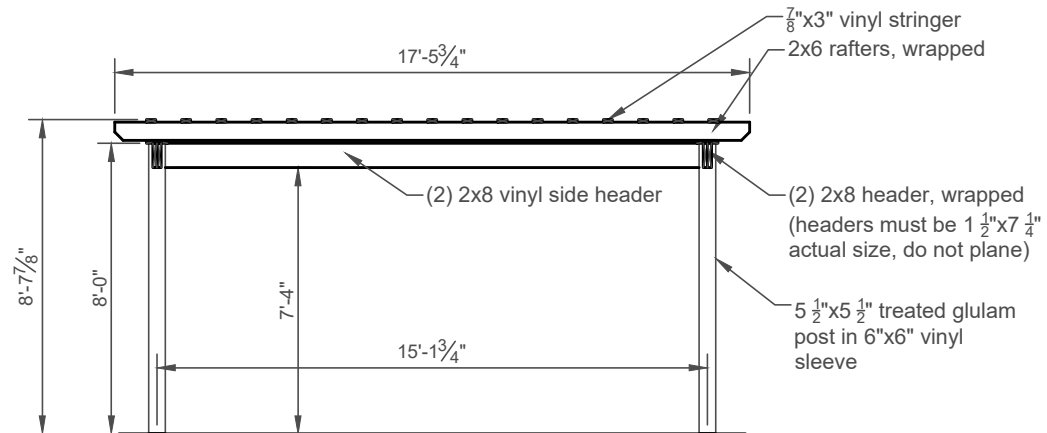

Cross Section A/4

NTS

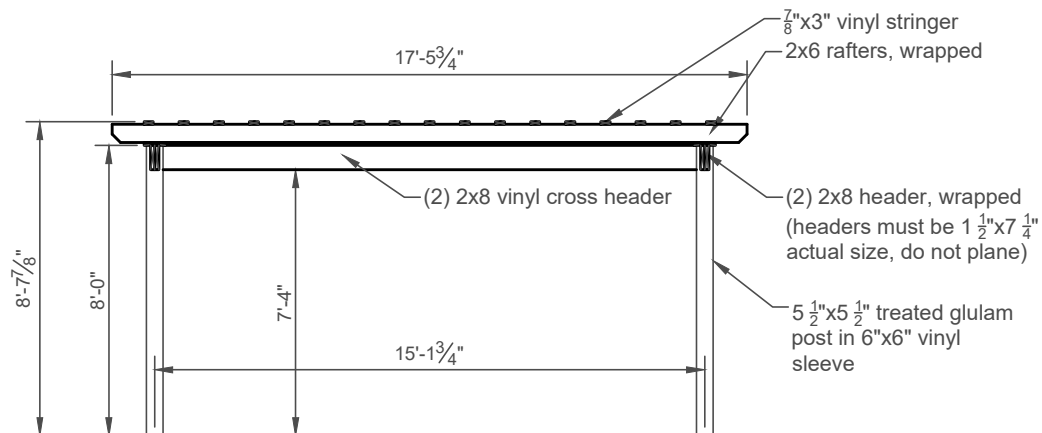

Cross Section B/4

NTS