



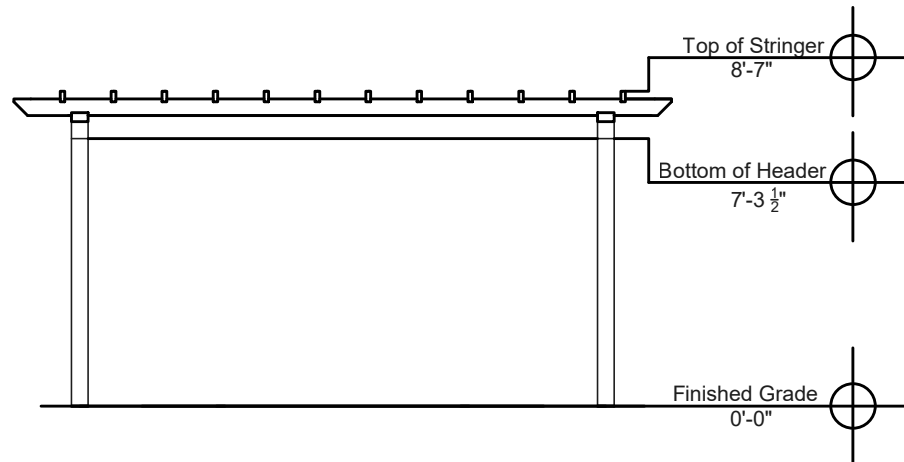


End Elevation

NTS

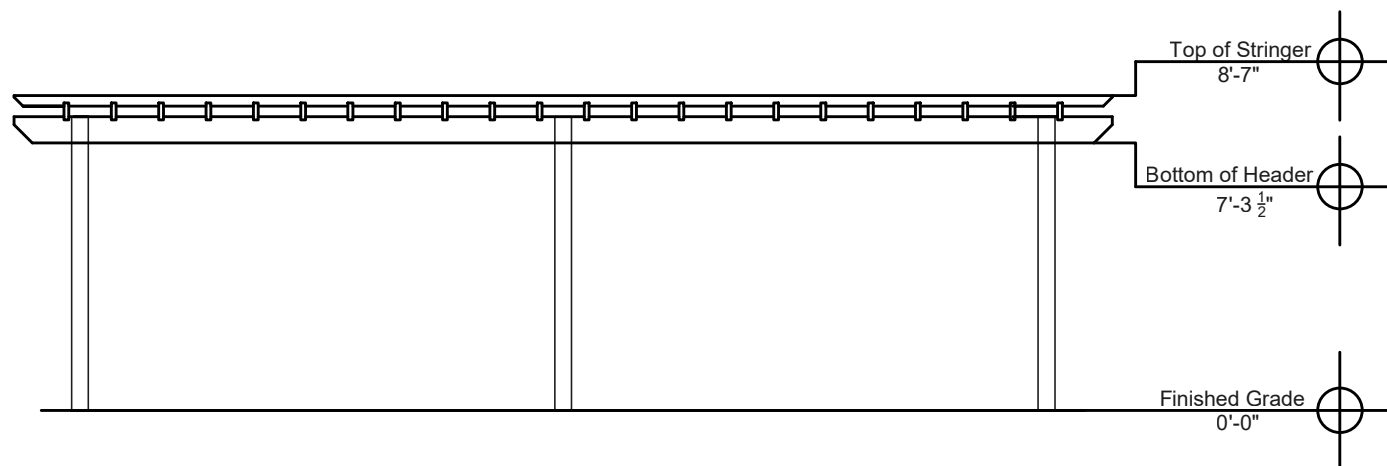


Side Elevation

NTS

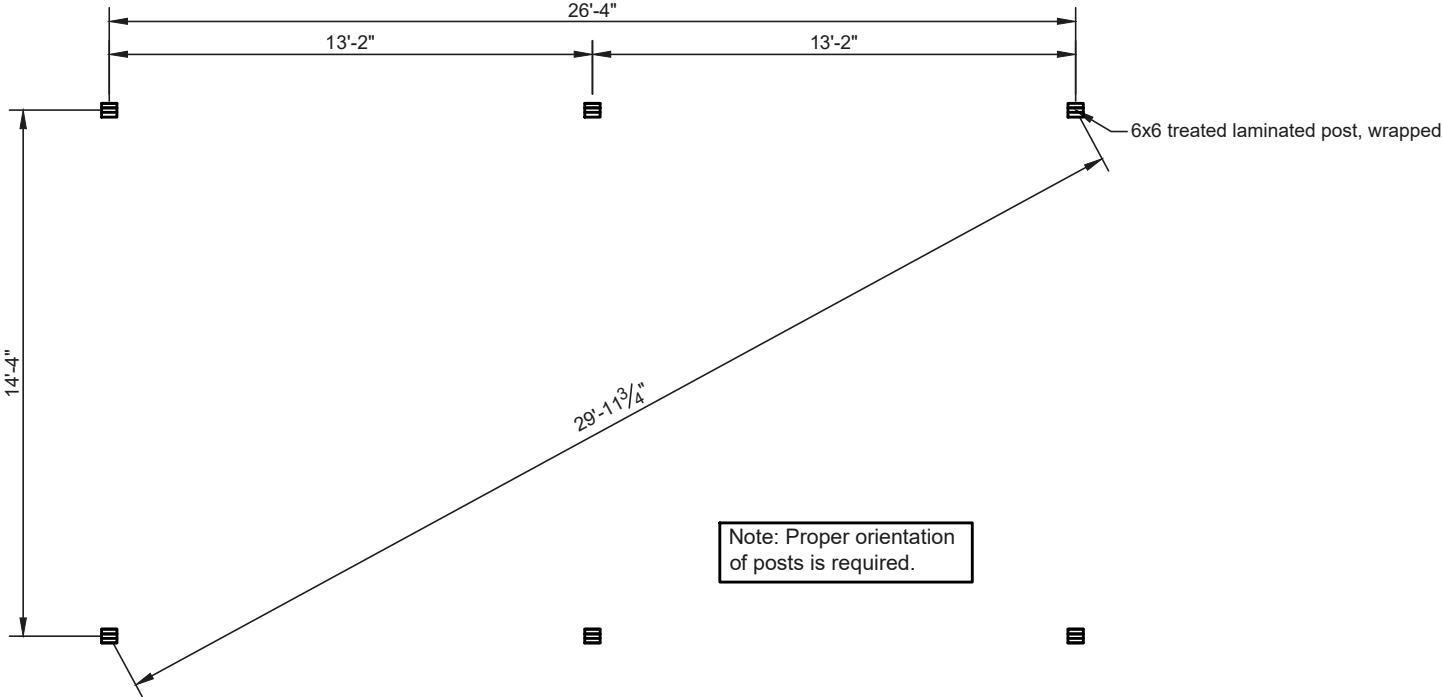

Note: Proper orientation
of posts is required.

Post Layout Plan NTS

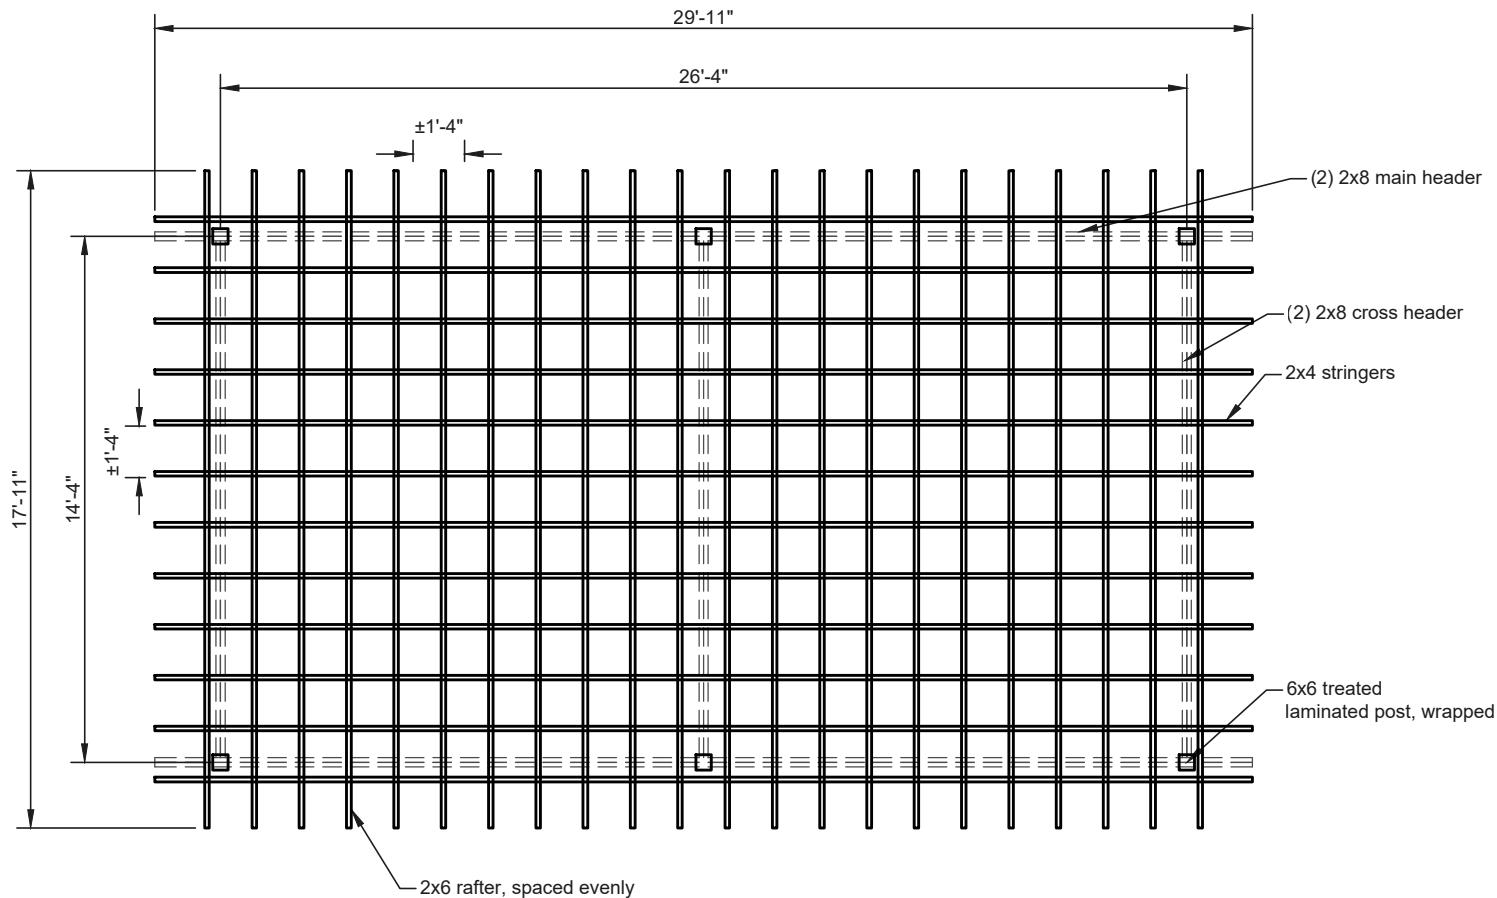

Roof Framing Plan NTS