



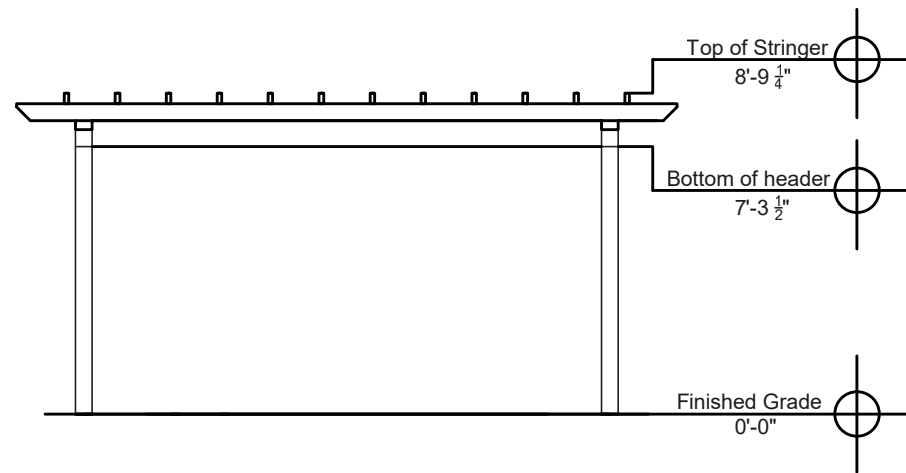


End Elevation

NTS

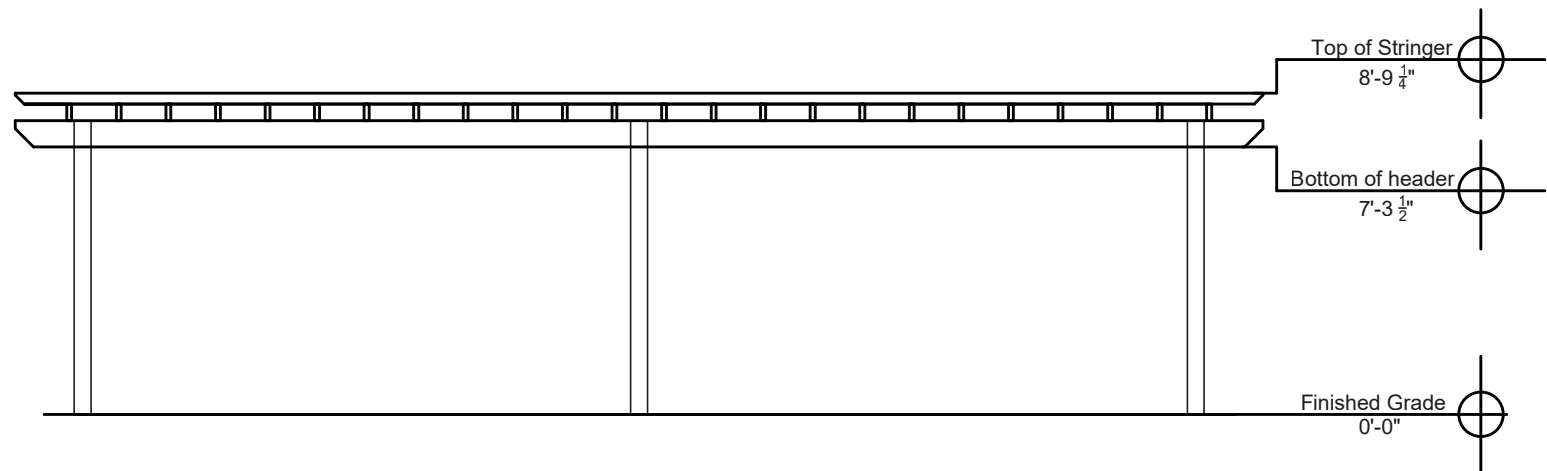


Side Elevation

NTS

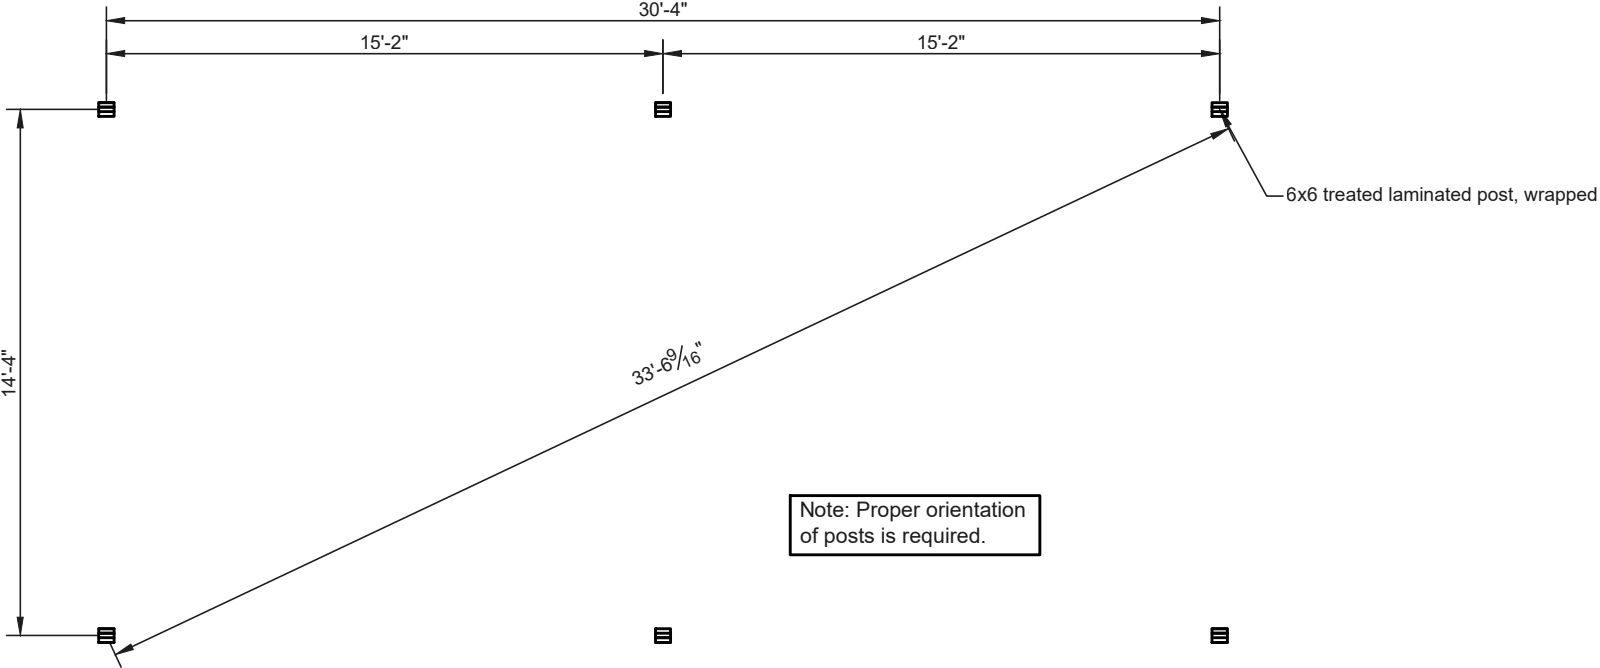

Post Layout Plan NTS

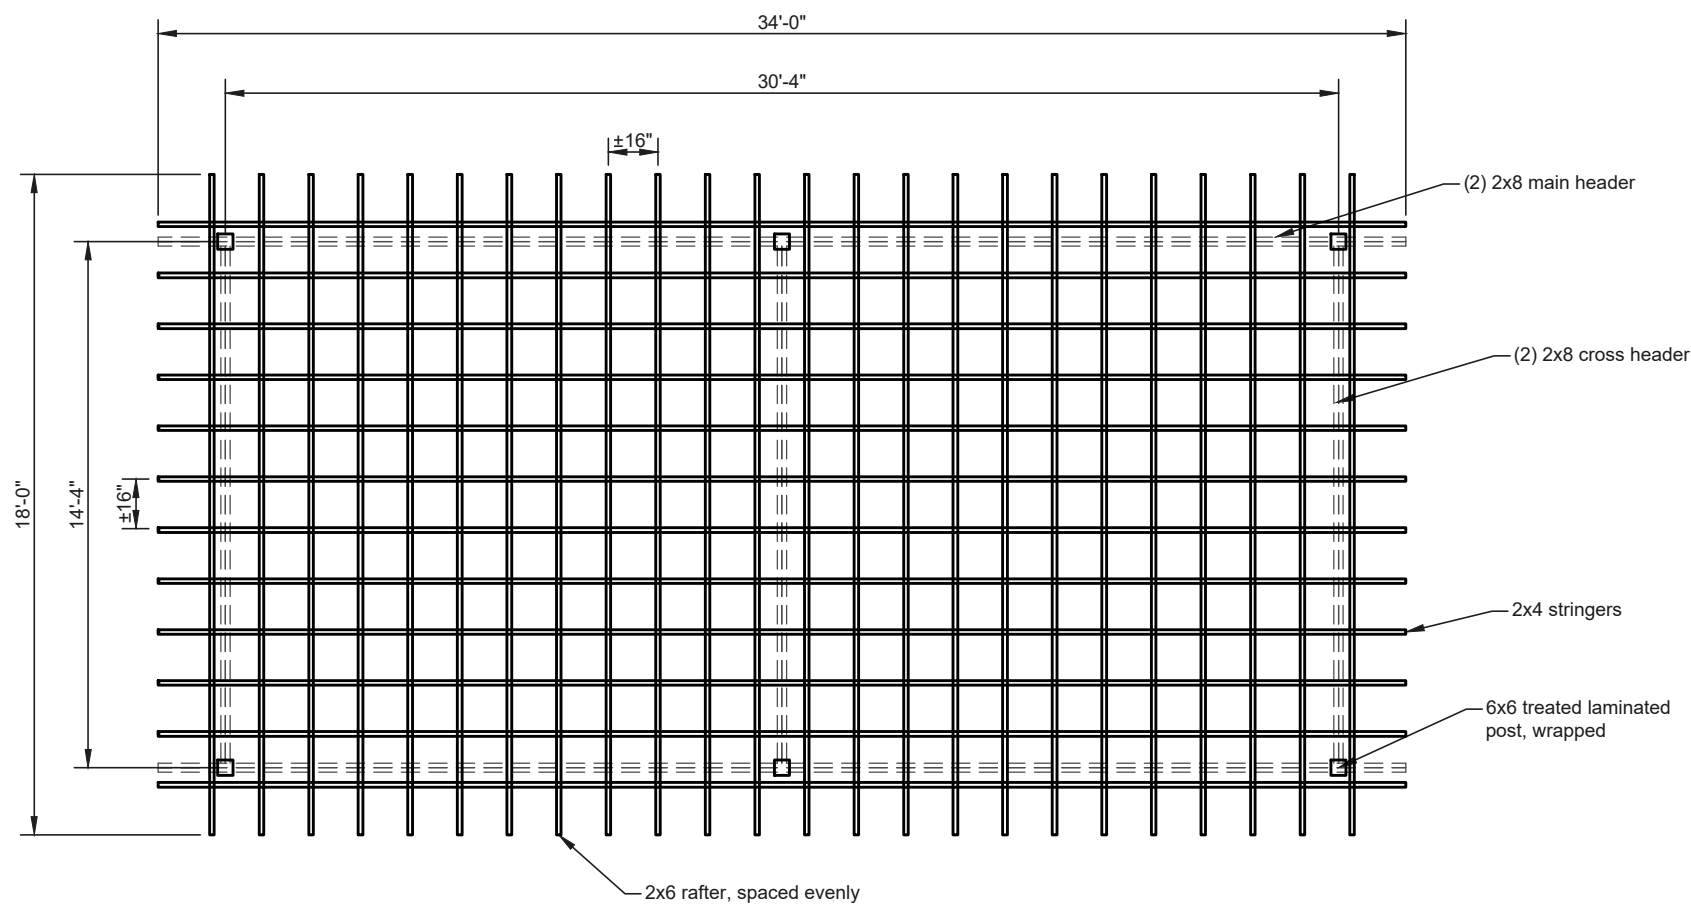

Roof Framing Plan NTS