



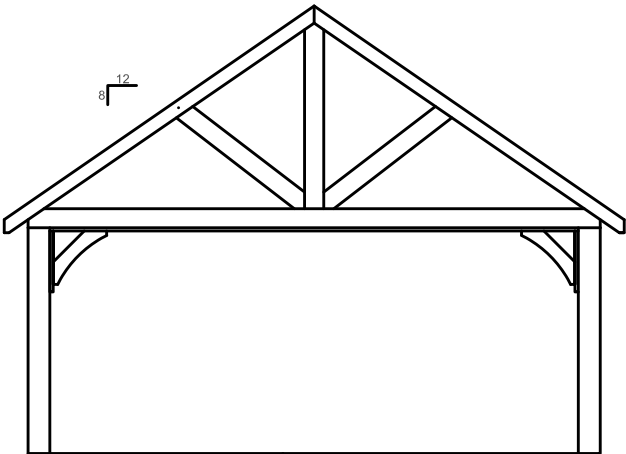


End Elevation


NTS

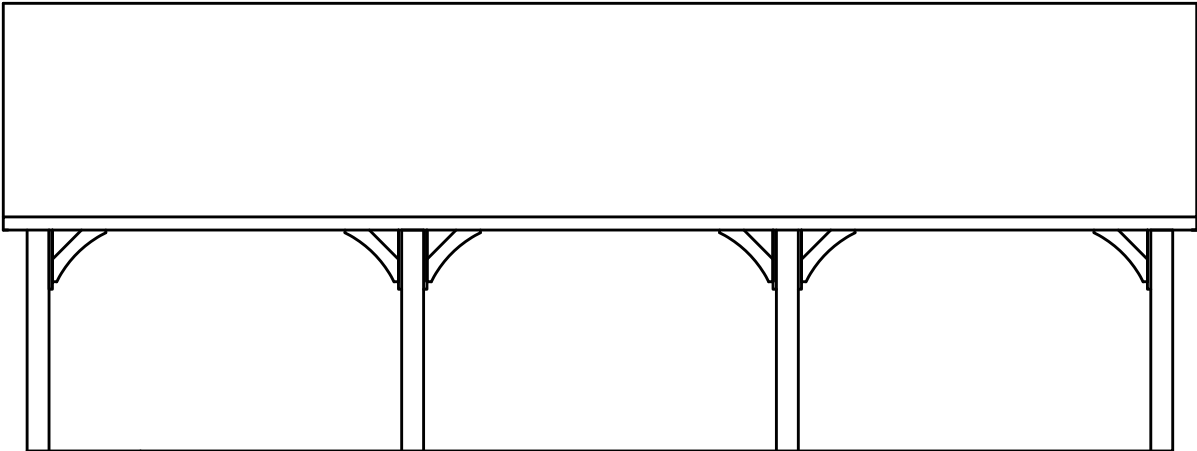

Side Elevation


NTS

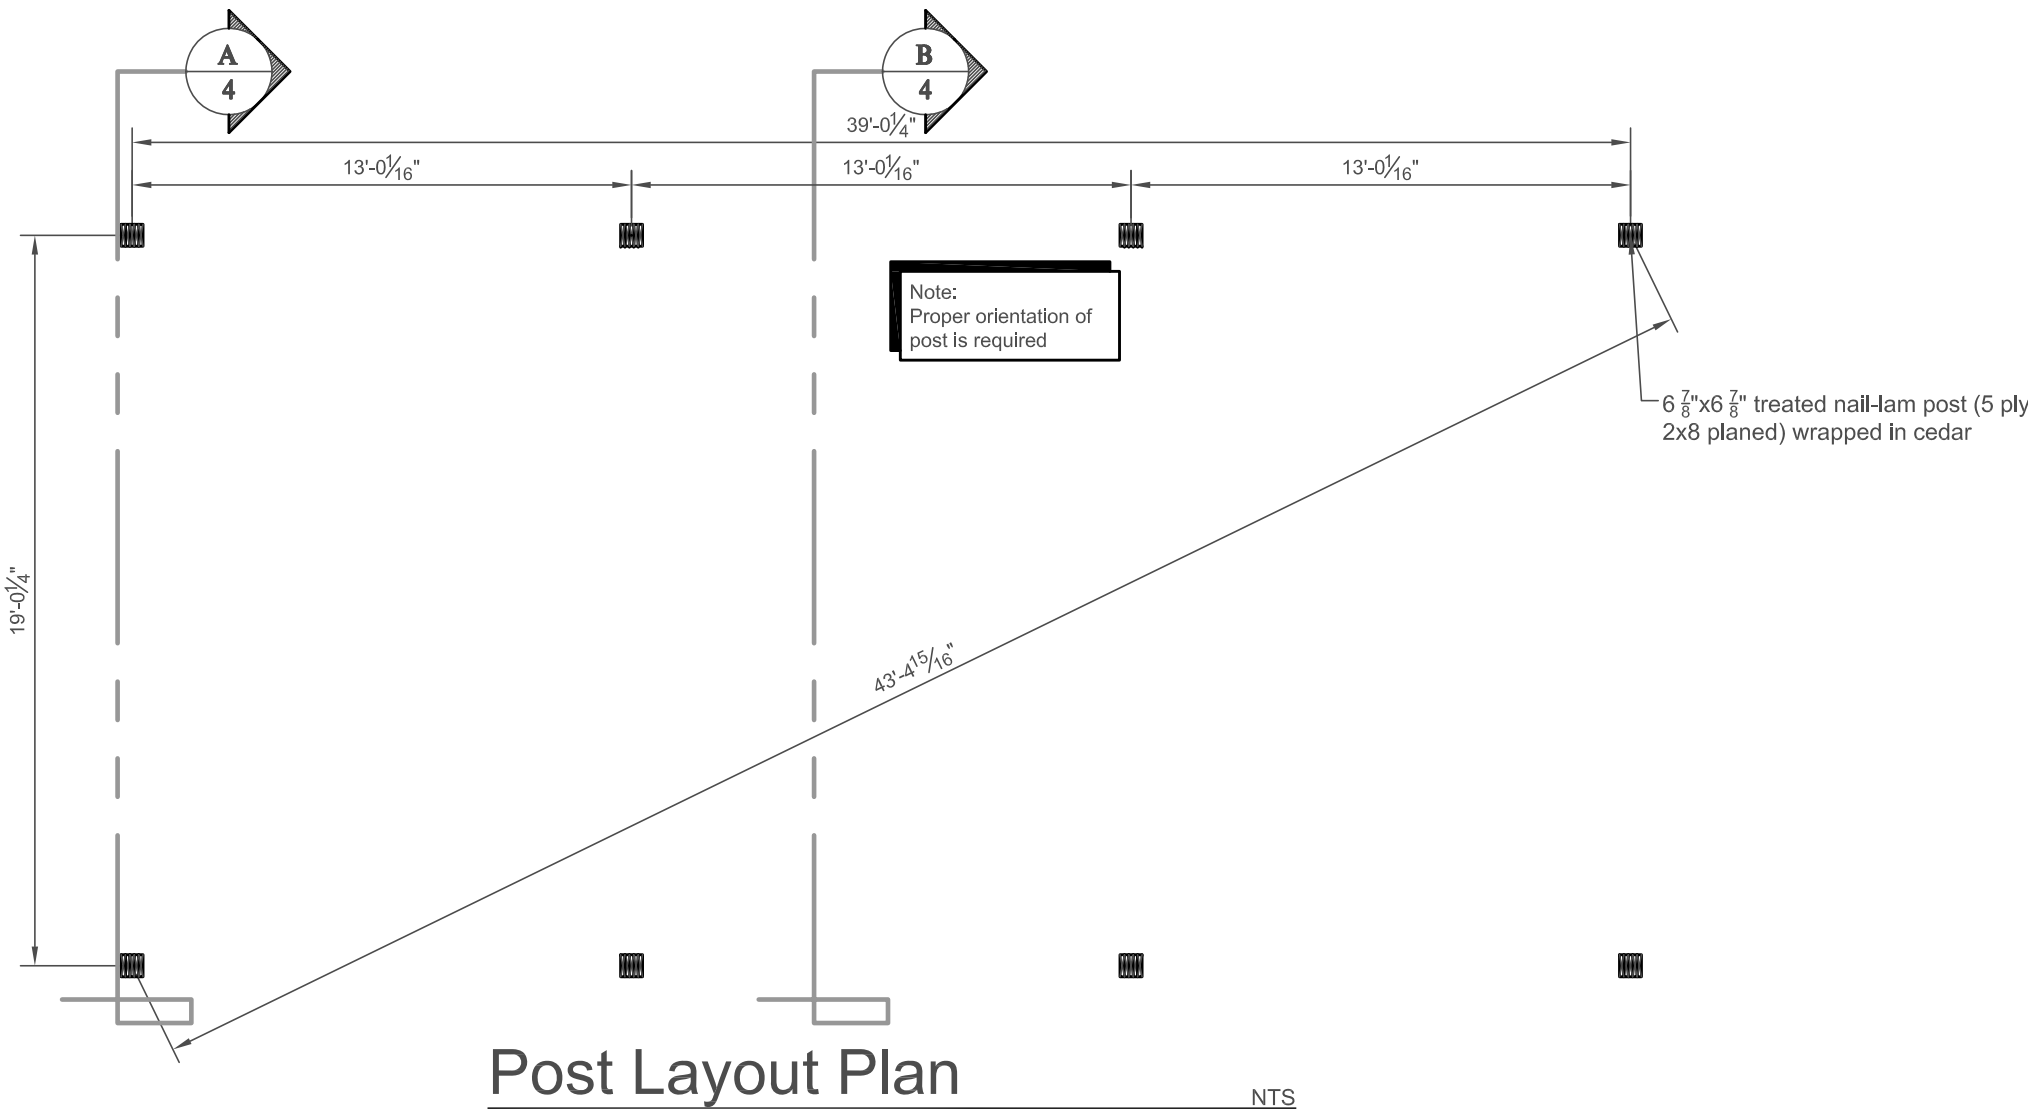

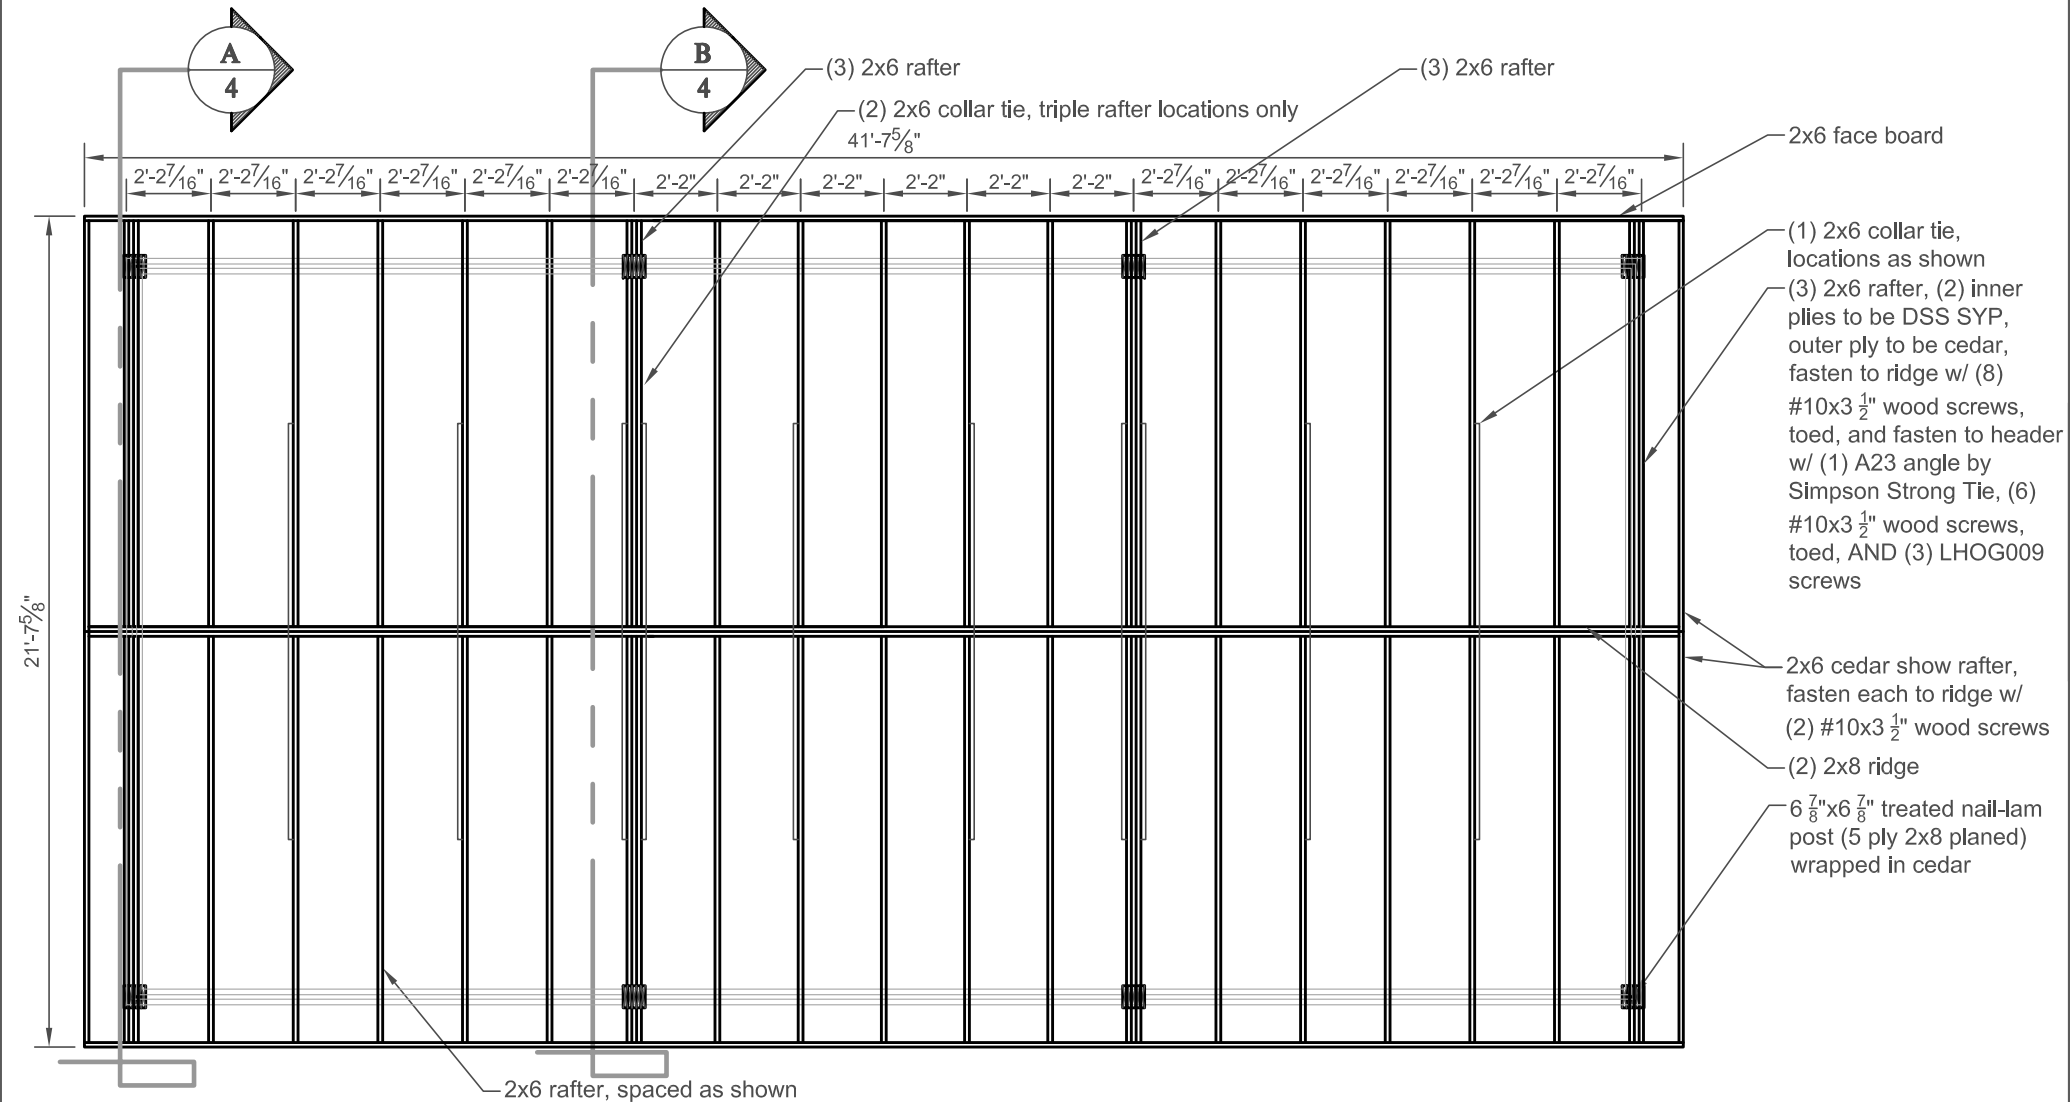


Roof Framing Plan

NTS

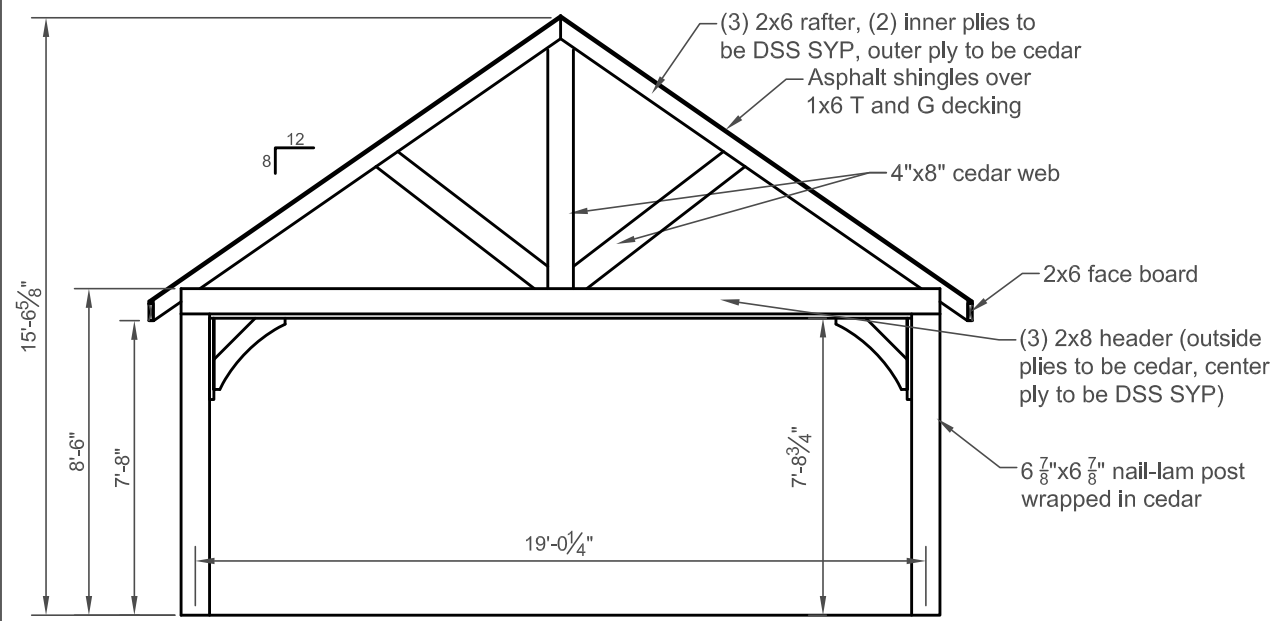

Cross Section A/4

NTS

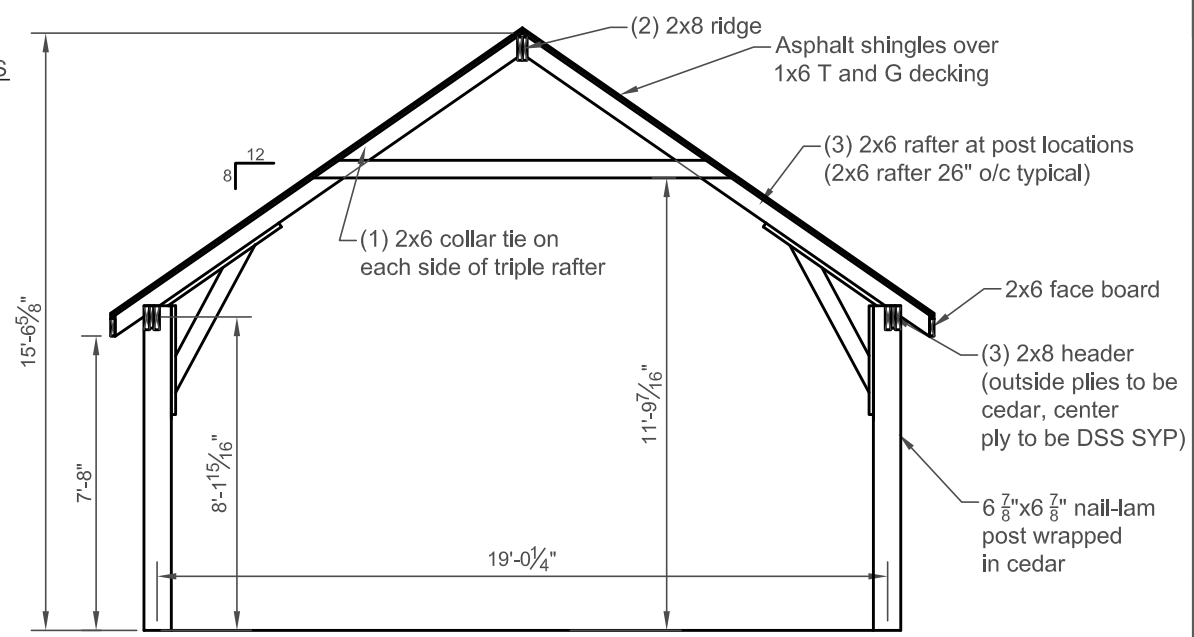

Cross Section B/4

NTS