
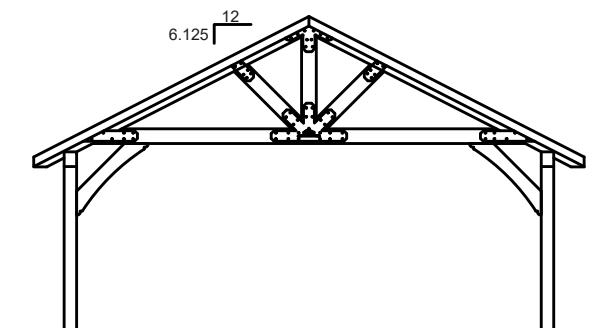
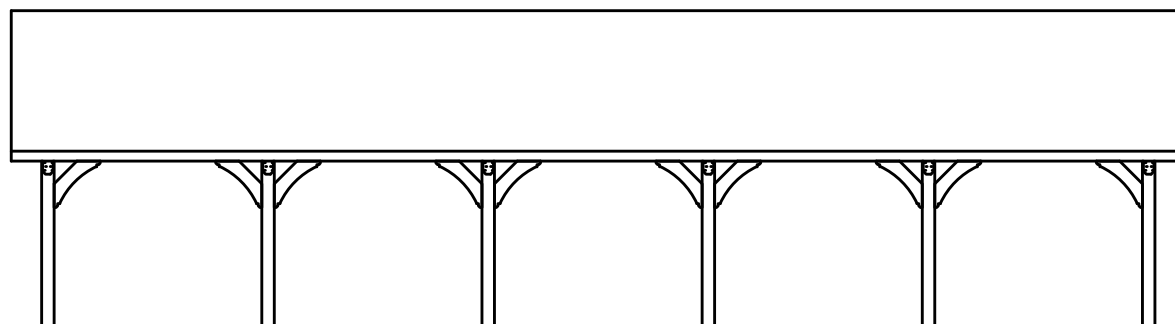


End Elevation


NTS

Side Elevation

NTS

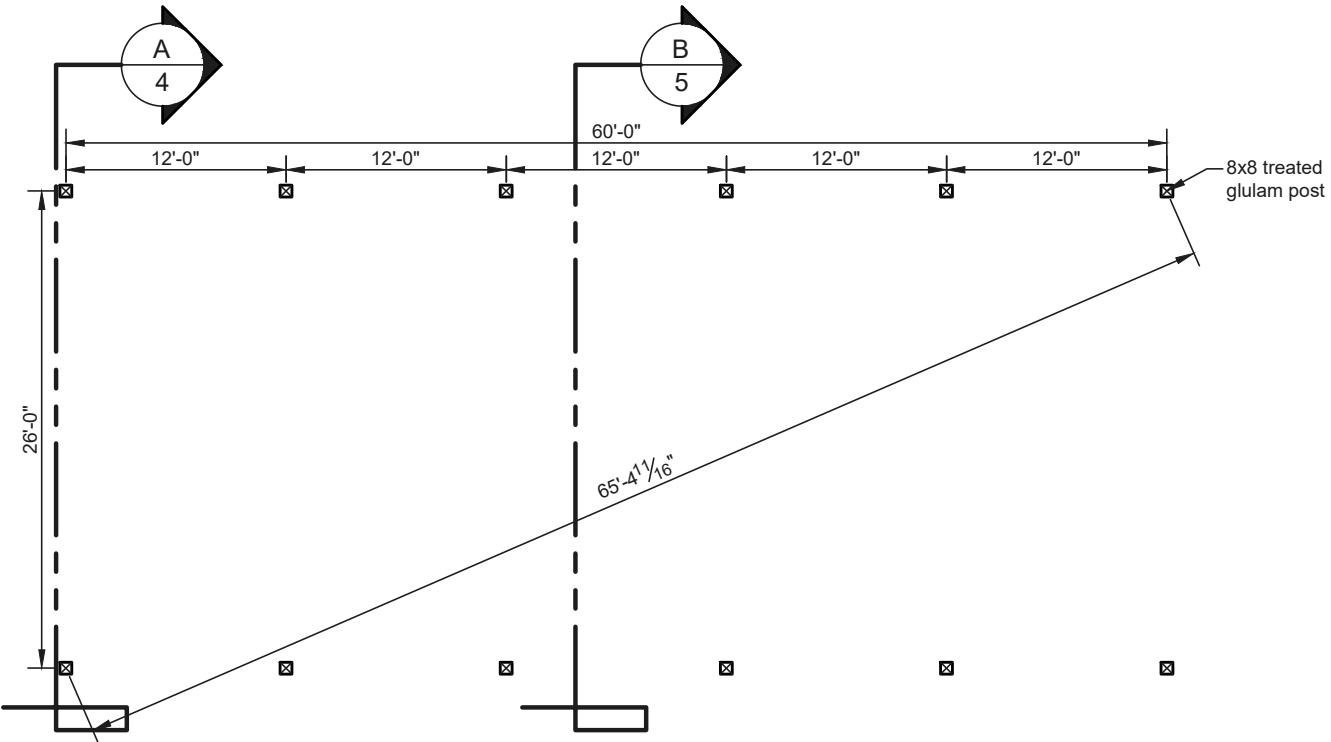


Post Layout Plan NTS

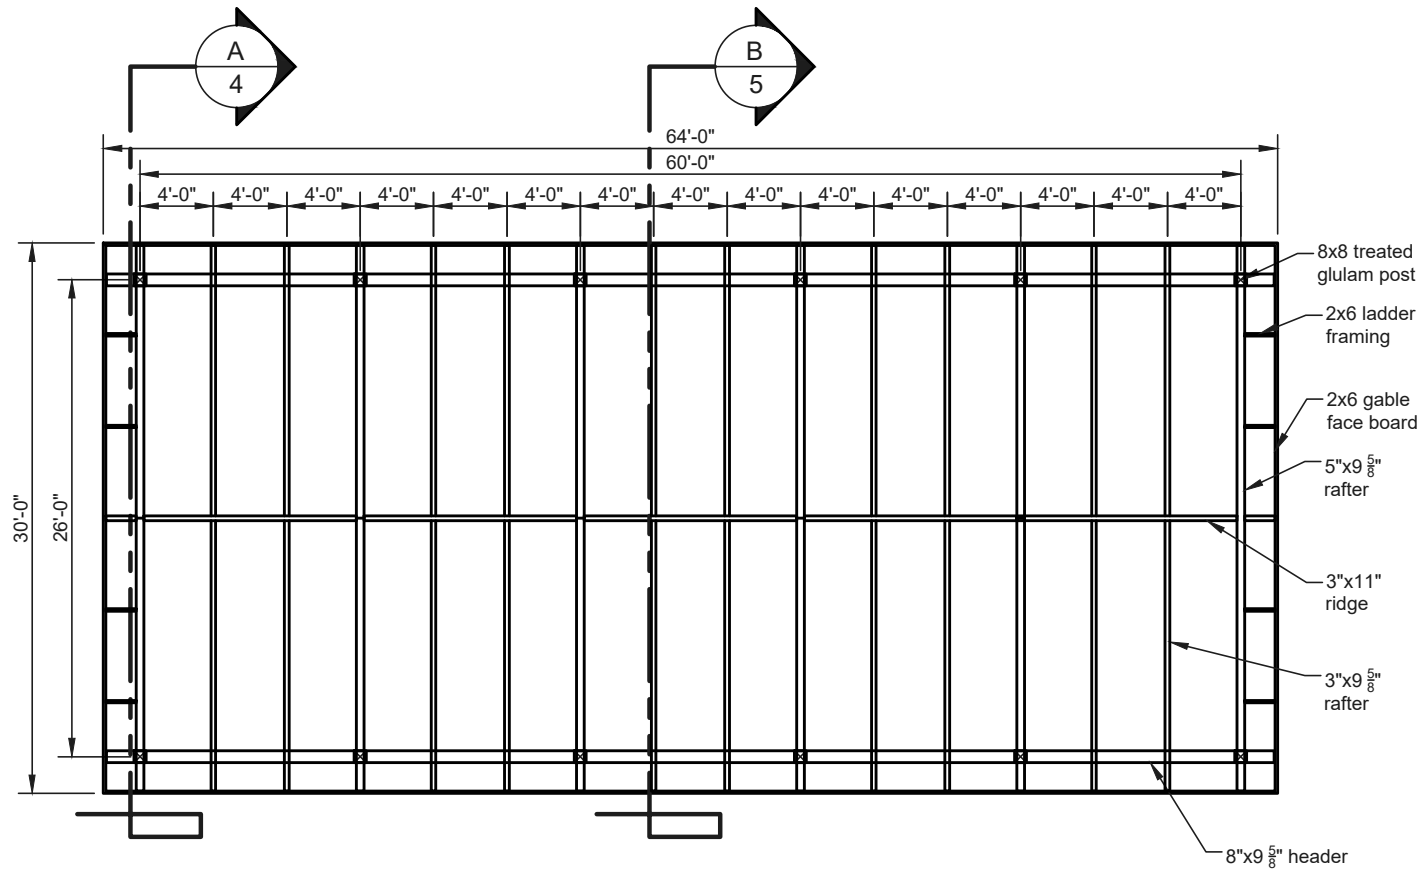


Roof Framing Plan

NTS

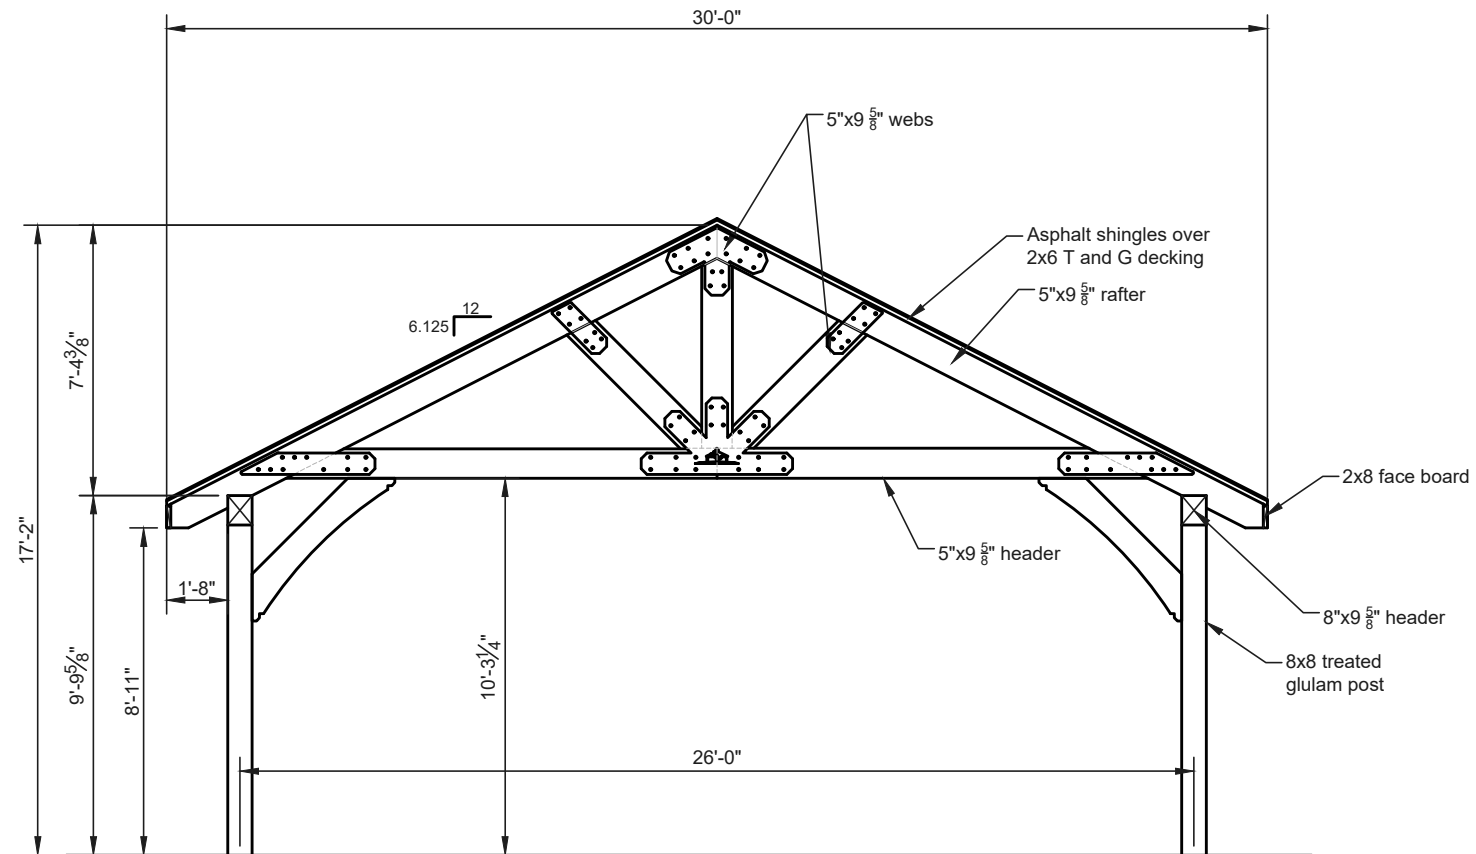

Cross Section A/4

NTS

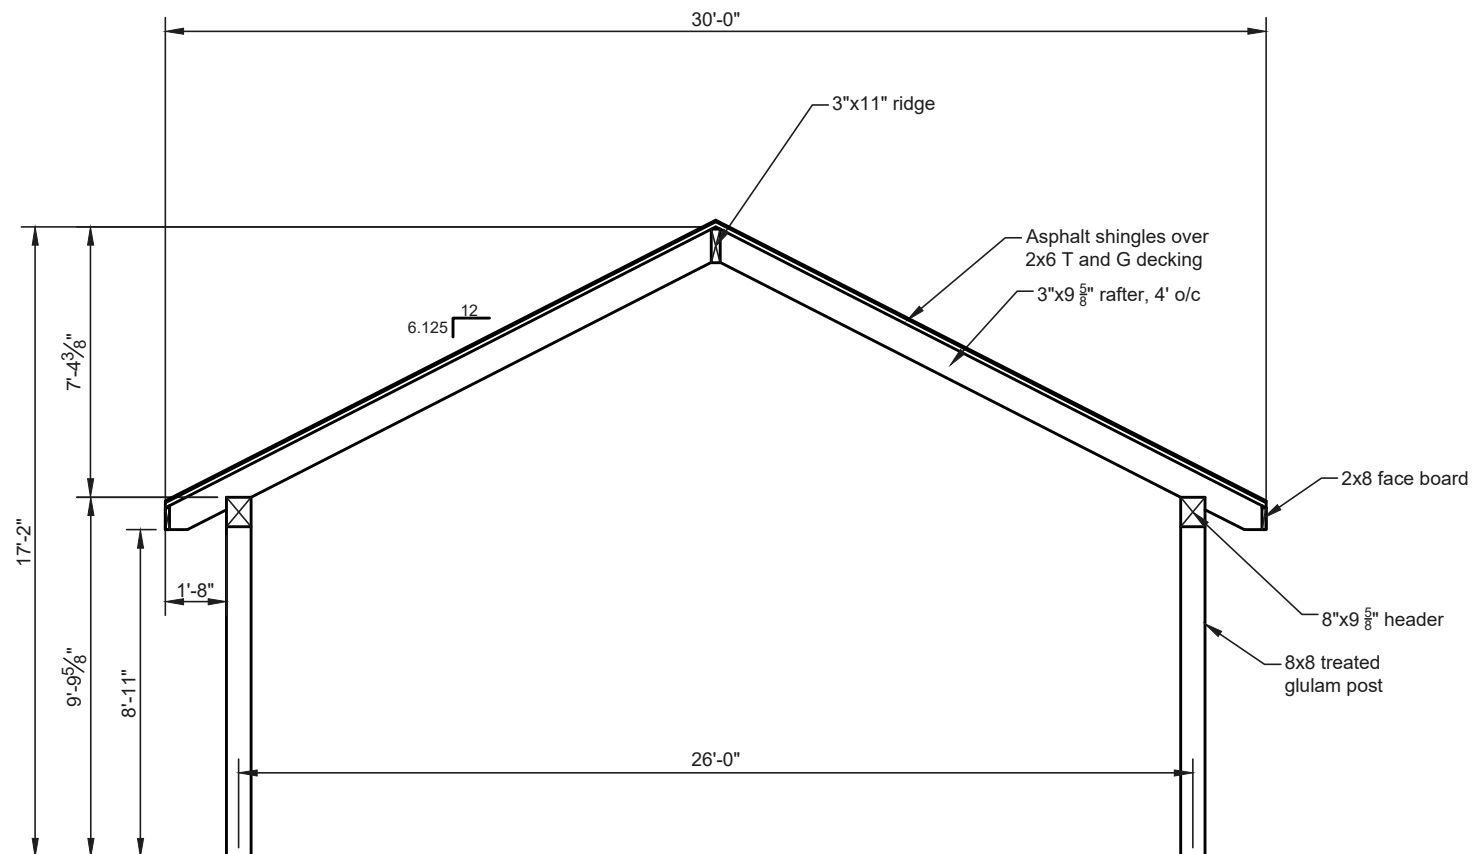

Cross Section B/5

NTS