
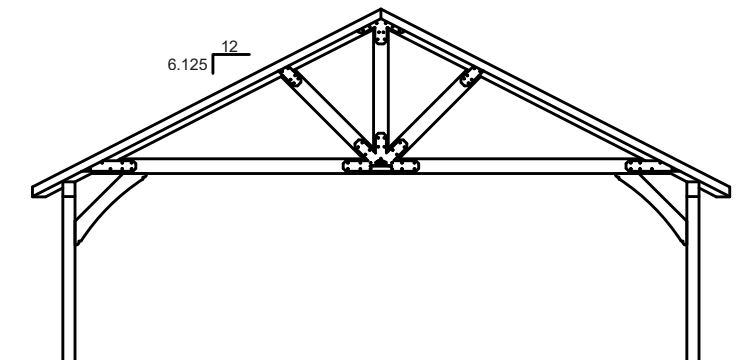
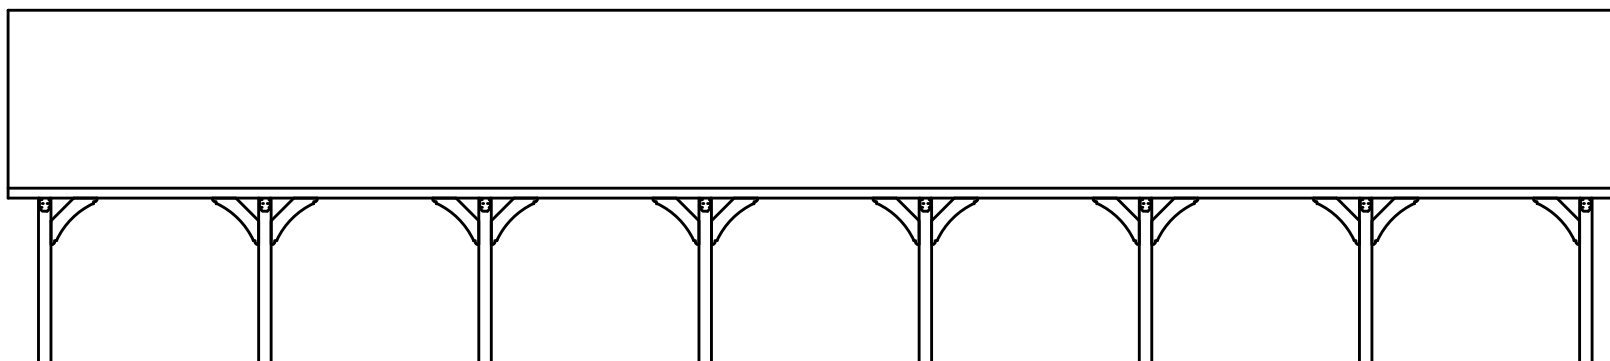


End Elevation


NTS

Side Elevation


NTS

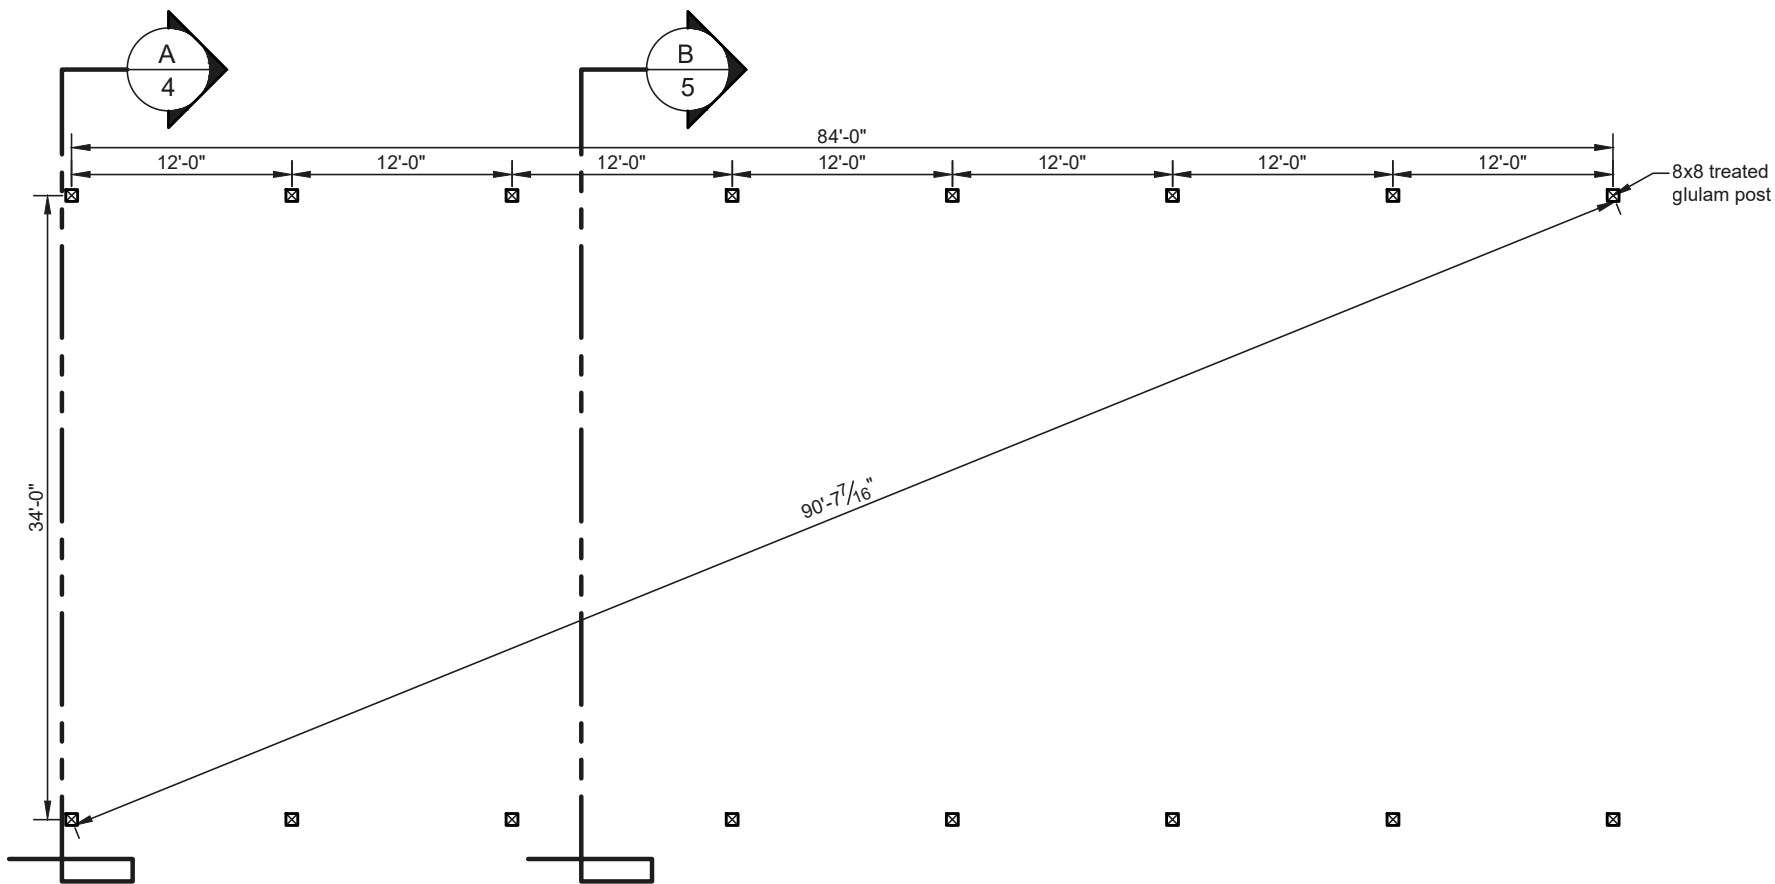

Post Layout Plan NTS

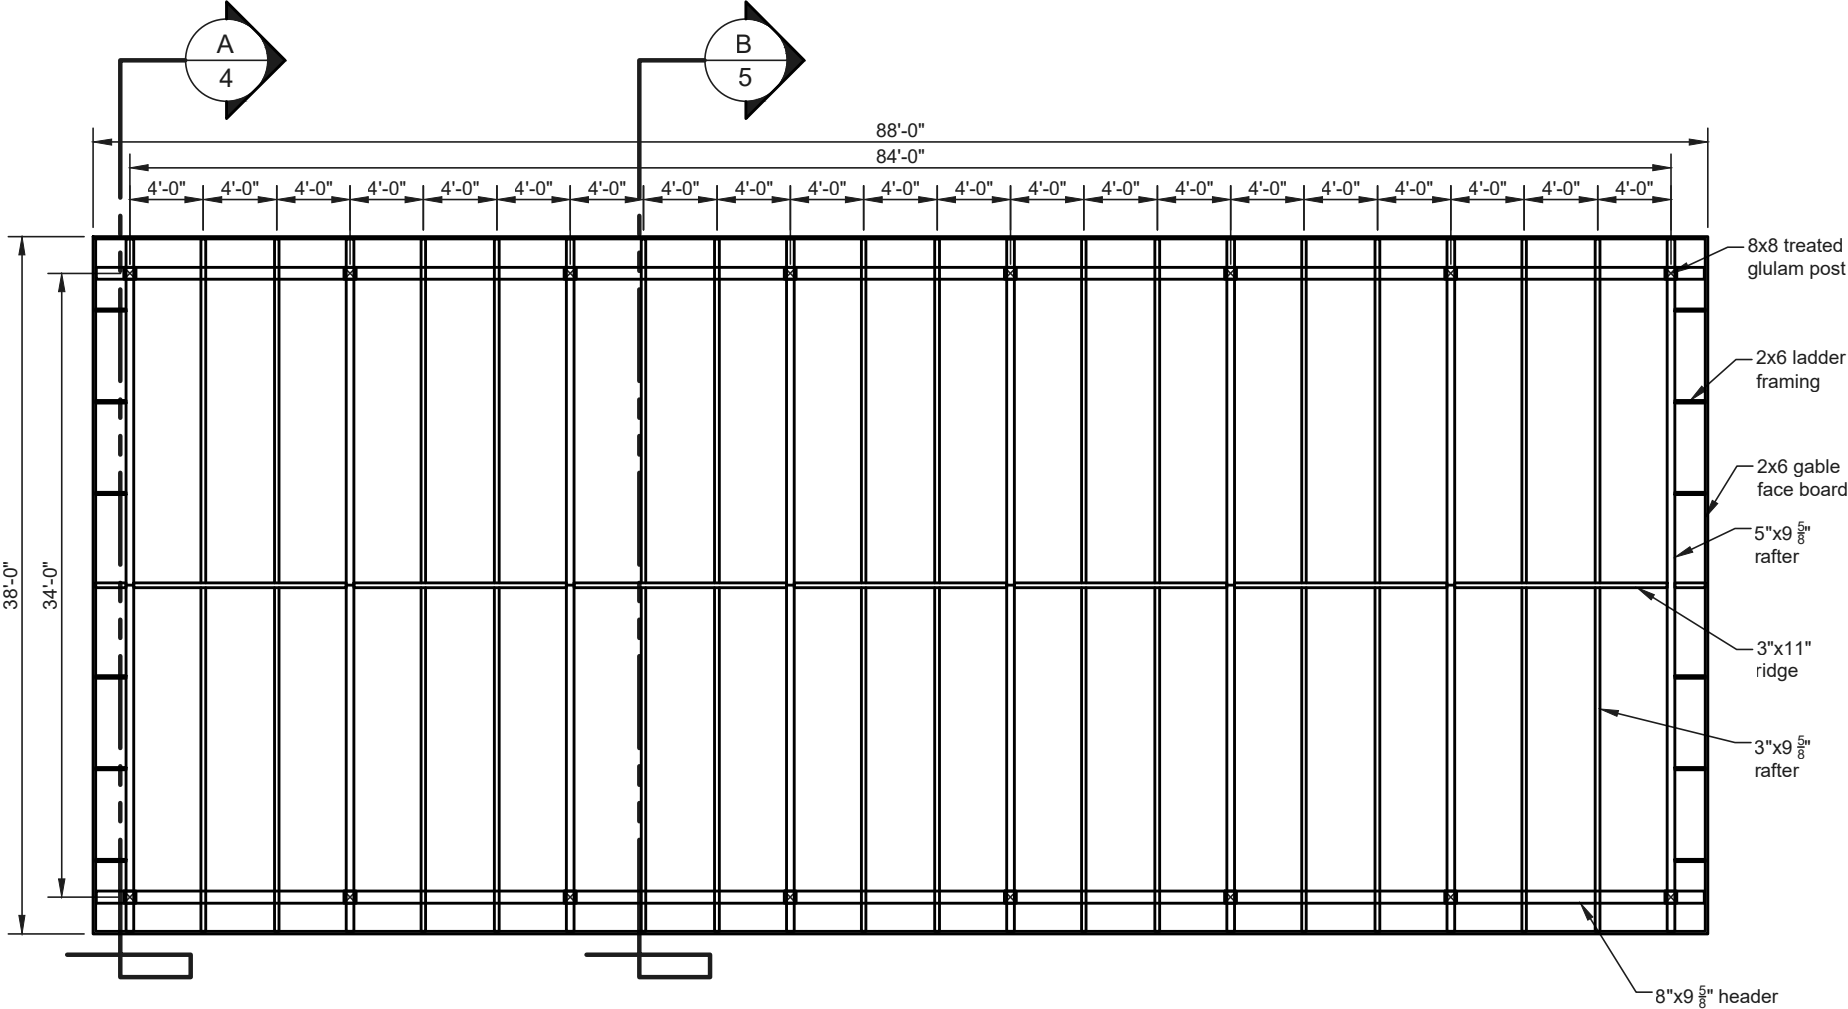


Roof Framing Plan NTS

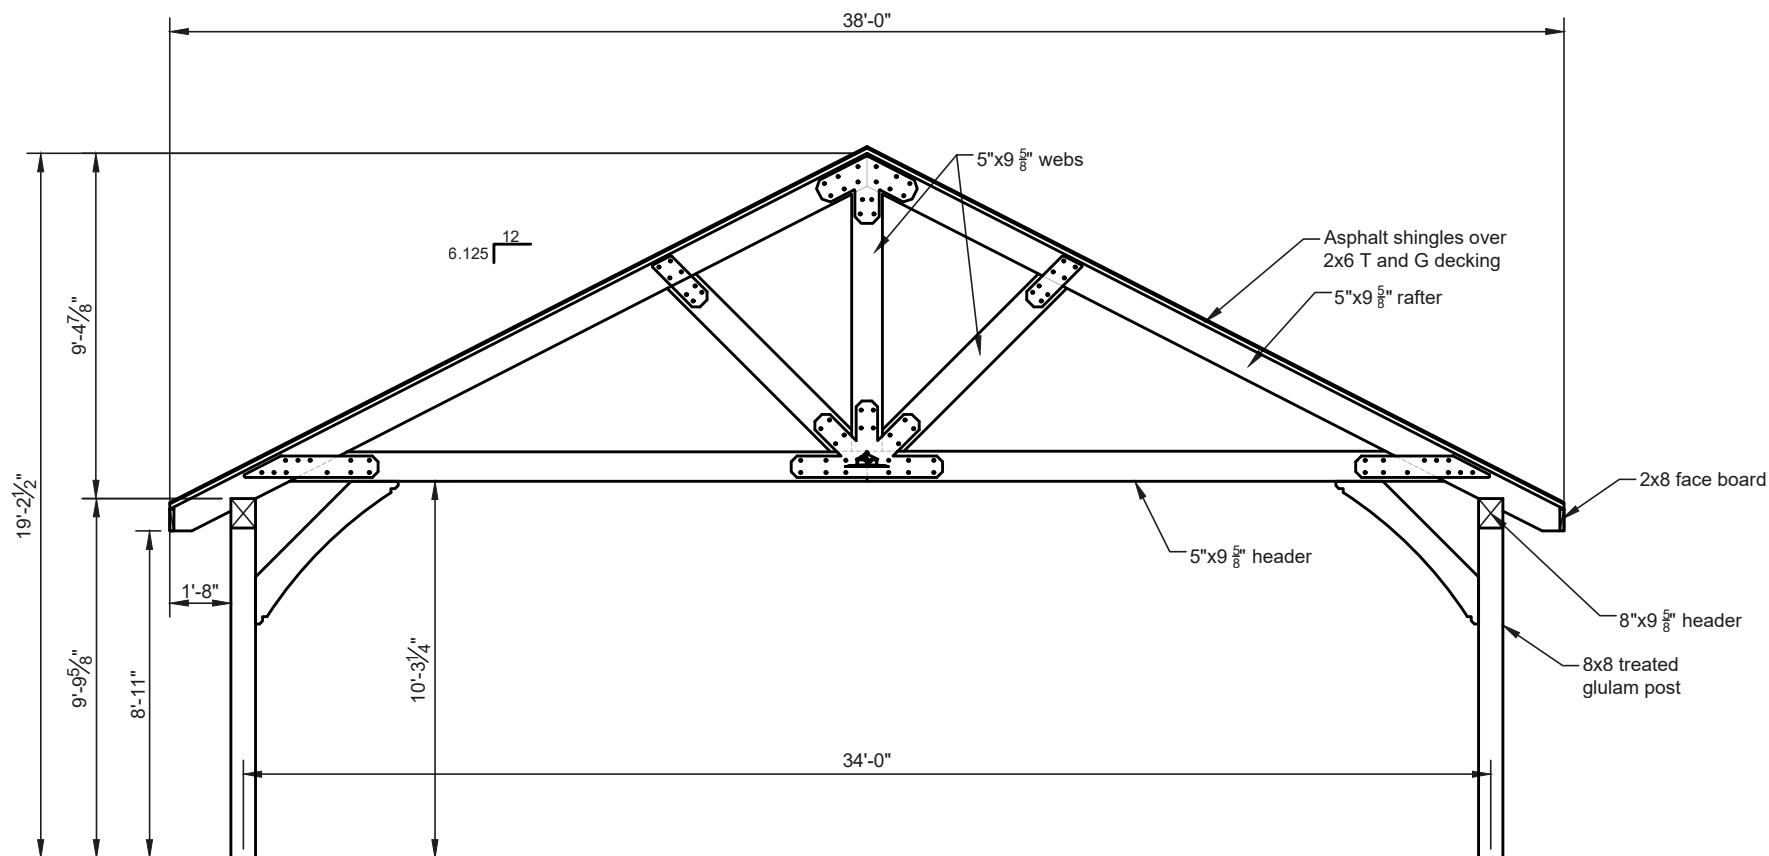

Cross Section A/4

NTS

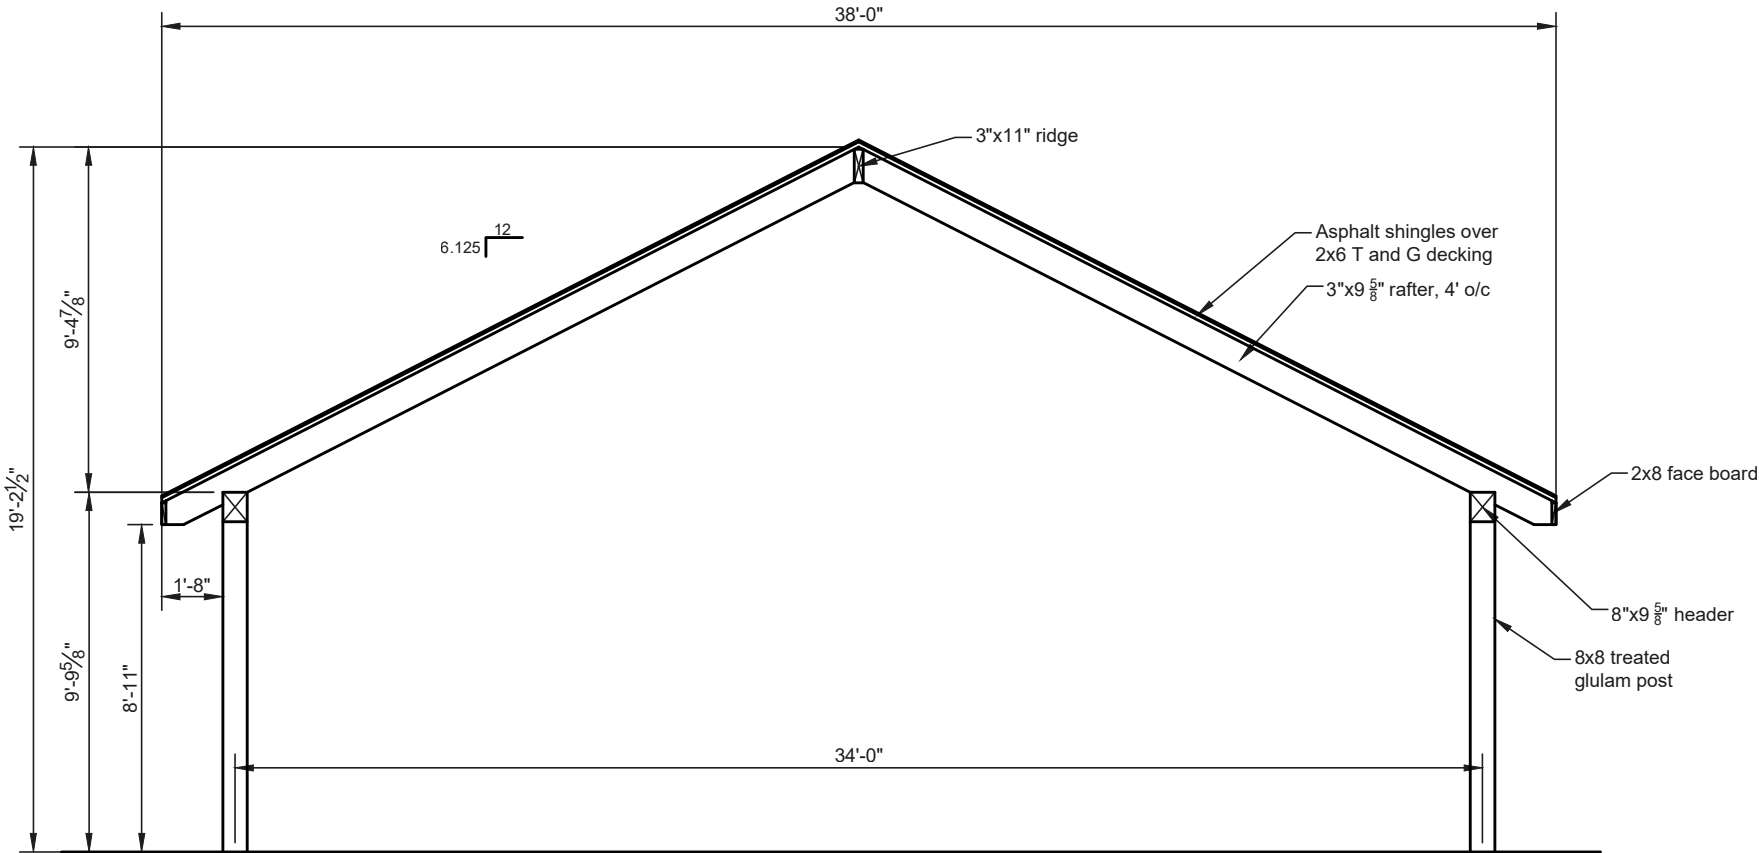

Cross Section B/5

NTS