


# Post Layout Plan

NTS

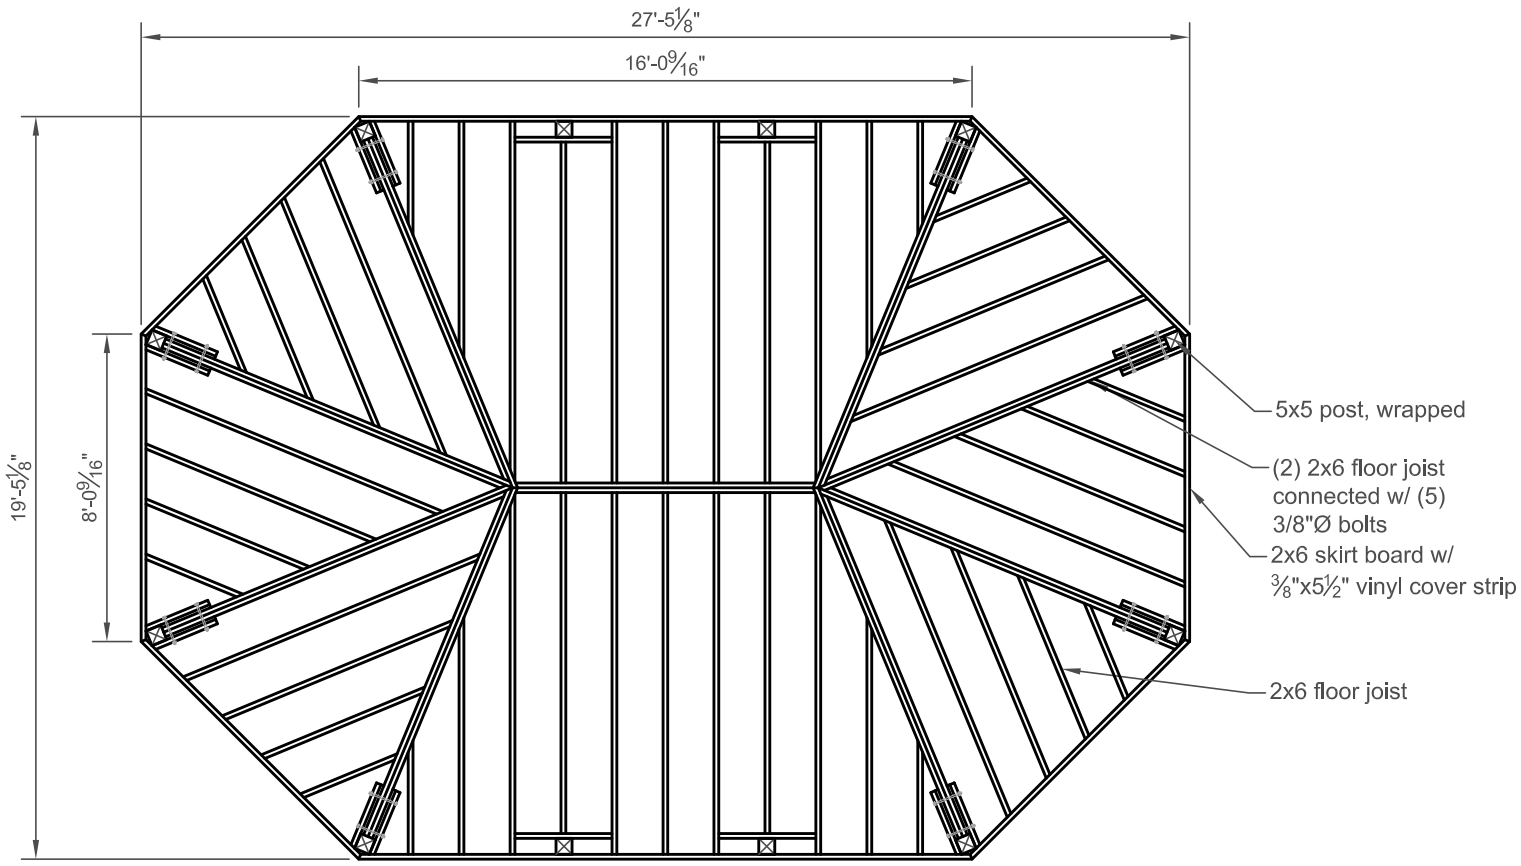

- 5x5 post, wrapped
- (2) 2x6 floor joist connected w/ (5) 3/8"Ø bolts
- 2x6 skirt board w/ 3/8"x5 1/2" vinyl cover strip
- 2x6 floor joist

# Floor Framing Plan

NTS