


# Post Layout Plan

NTS

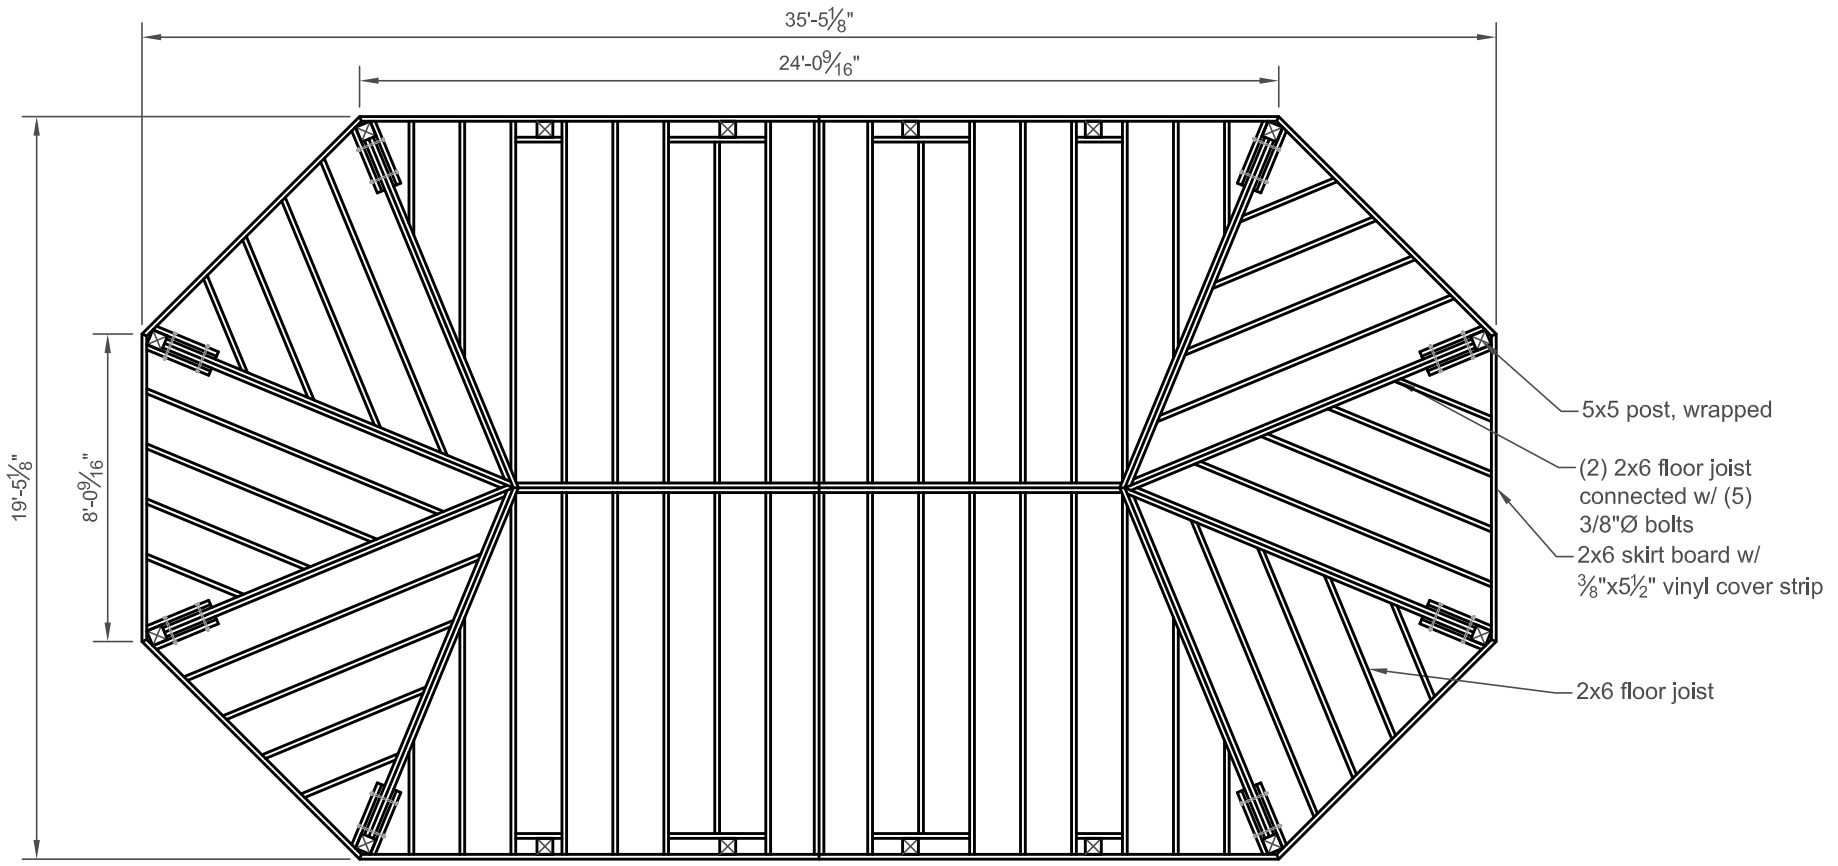

# Floor Framing Plan

NTS