


Post Layout Plan

NTS

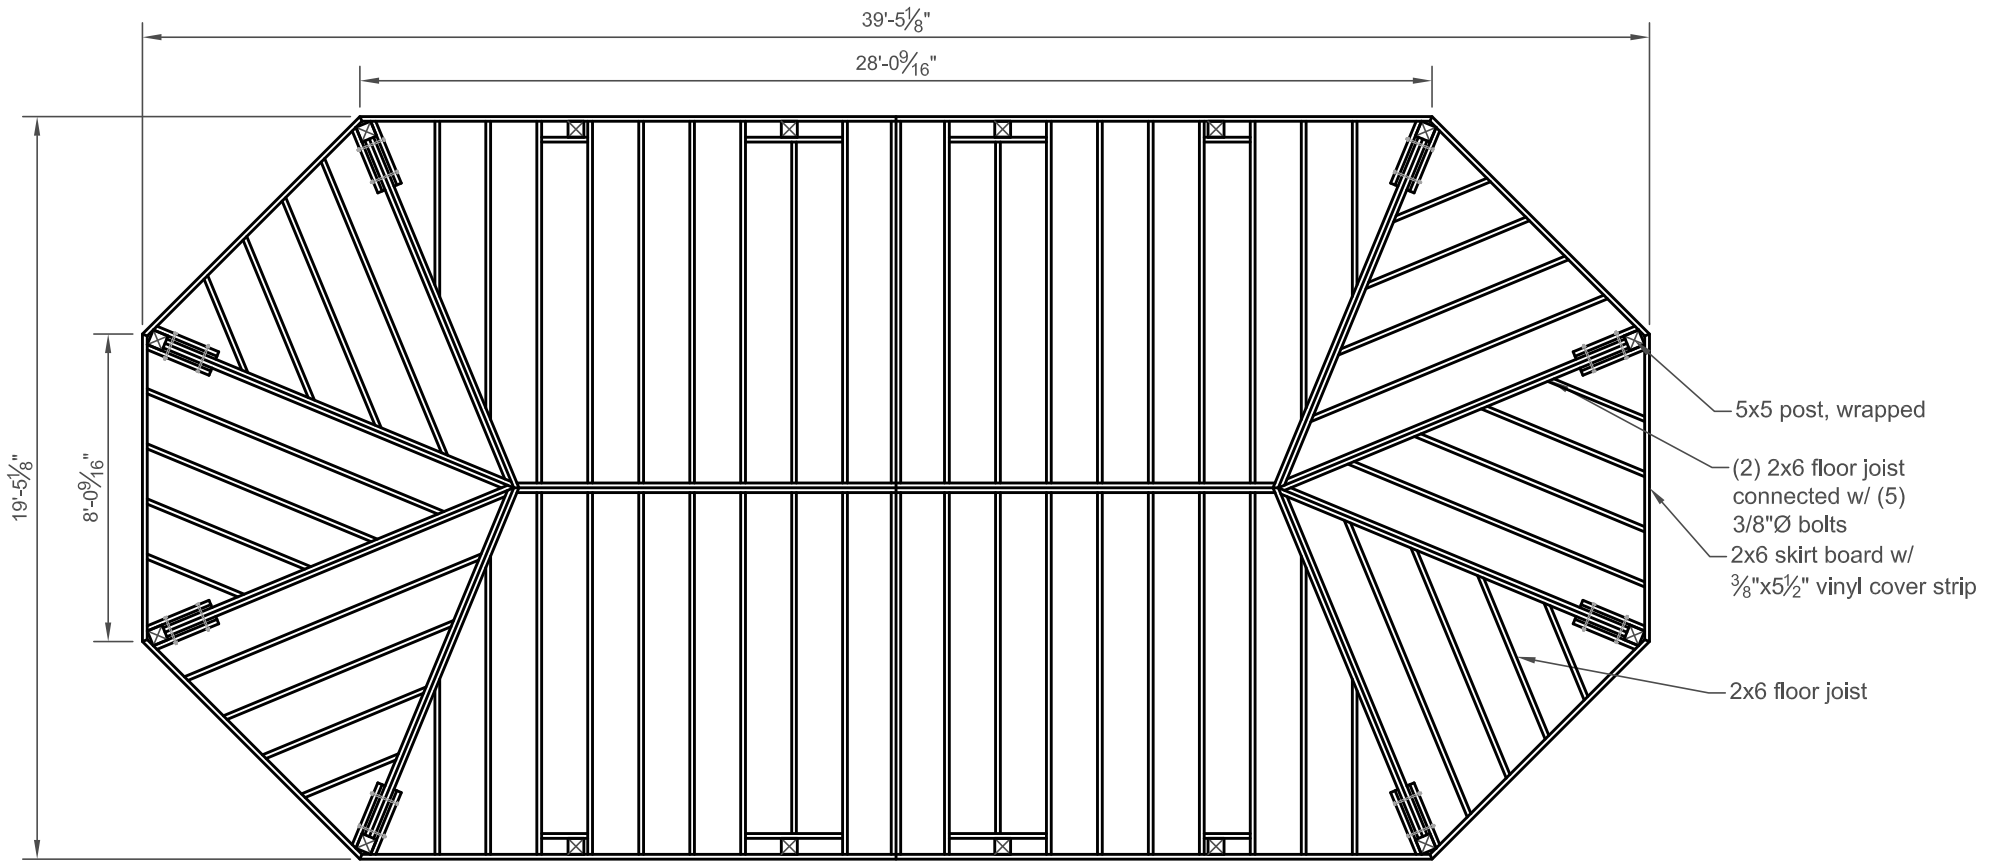

Floor Framing Plan

NTS