
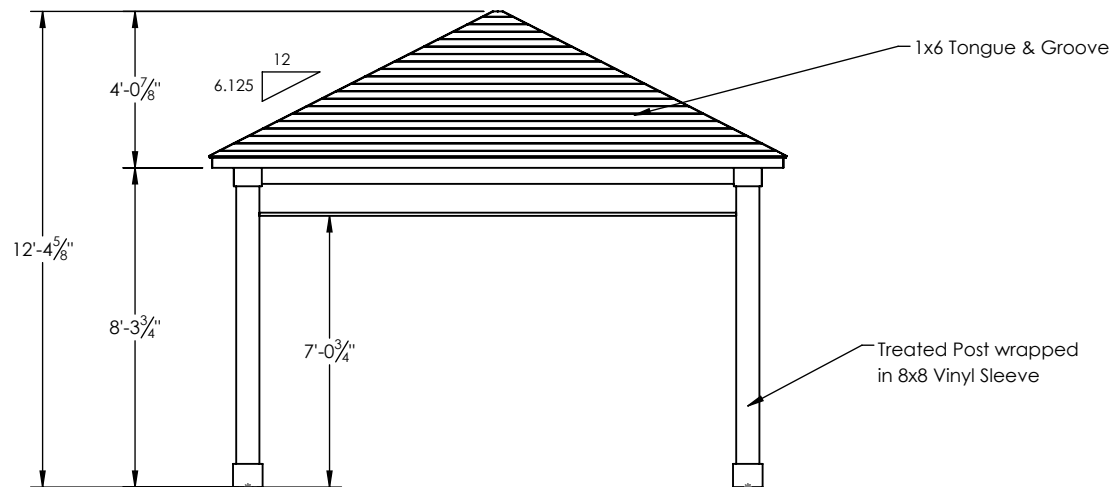


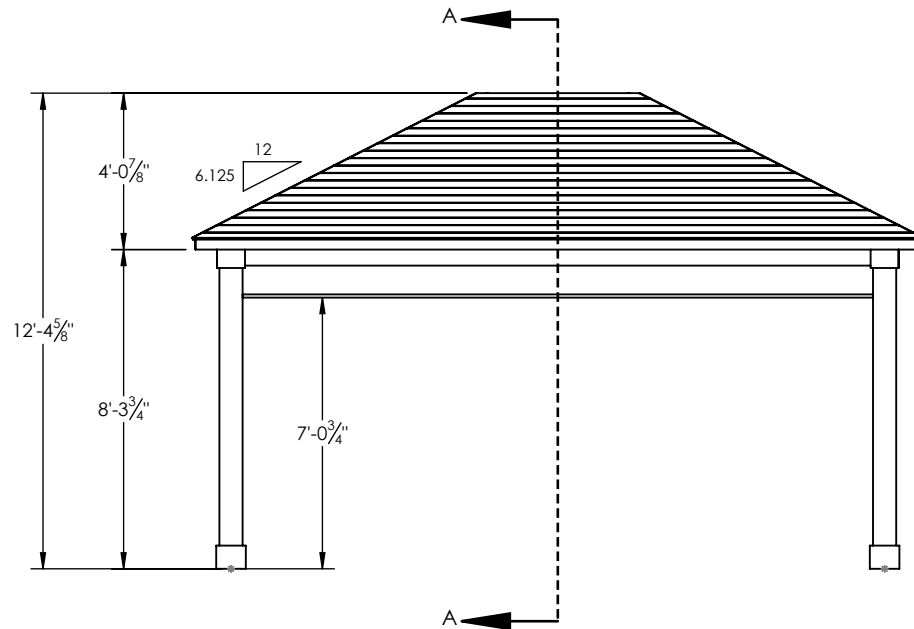

540 HOLLANDER RD NEW HOLLAND, PA 17557
PH: 717-351-9250 FAX: 717-351-9248
WWW.GAZEBO.COM

THIS DRAWING IS THE PROPERTY OF COUNTRY LANE WOODWORKING. ANY REPRODUCTION, ALTERATION, OR USE OF THIS DRAWING, WITHOUT THE WRITTEN CONSENT OF COUNTRY LANE WOODWORKING, IS PROHIBITED. DRAWINGS SHALL NOT BE SCALED TO OBTAIN DIMENSIONS. THE CONTRACTORS/DEALERS, AND BUILDERS INVOLVED ON THIS PROJECT SHALL VERIFY ALL DIMENSIONS AND CONDITIONS BEFORE STARTING WORK. ANY DISCREPANCY SHALL BE REPORTED IN WRITING BEFORE STARTING WORK.

DEALER

CLW

DRAWING TITLE:

Elevations

PROJECT:

Bellavue Vinyl Hip Roof Pavilion

COMMENTS:

14x18

REVISIONS:

DATE:

BY:

PAPER SIZE:
8.5" x 11"


DRAWING NUMBER:

DATE: 11/21/2024

PAGE: 1 of 5

BY: JL

SCALE: 1:60

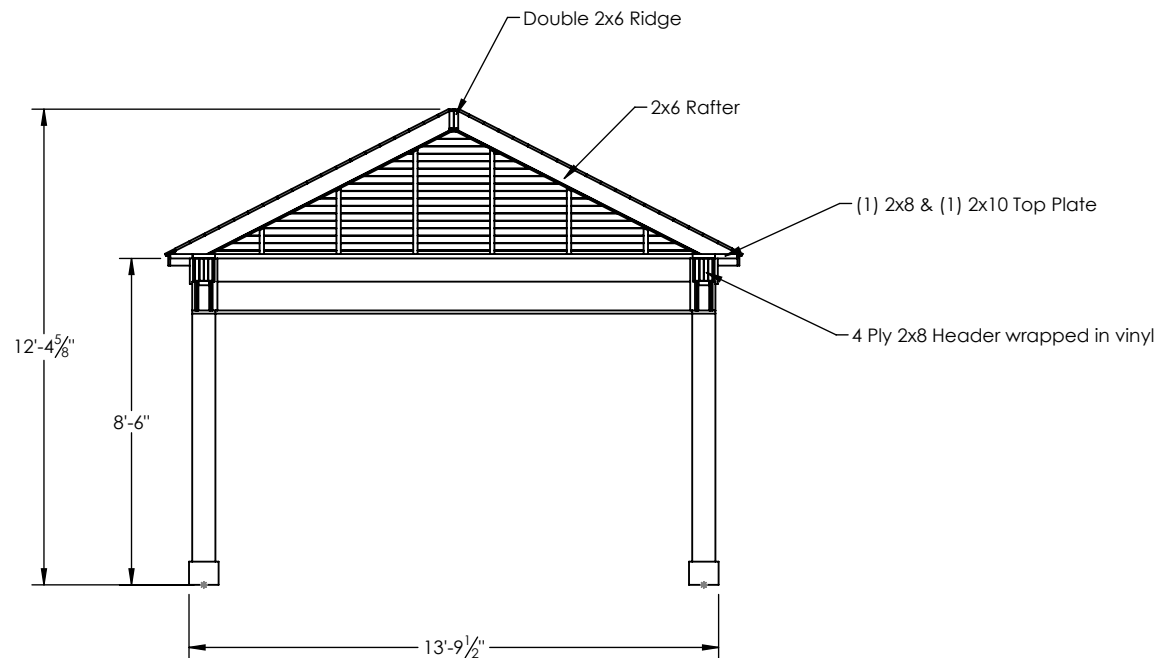

SECTION A-A



540 HOLLANDER RD NEW HOLLAND, PA 17557
PH: 717-351-9250 FAX: 717-351-9248
WWW.GAZEBO.COM

THIS DRAWING IS THE PROPERTY OF COUNTRY LANE WOODWORKING. ANY REPRODUCTION, ALTERATION, OR USE OF THIS DRAWING, WITHOUT THE WRITTEN CONSENT OF COUNTRY LANE WOODWORKING, IS PROHIBITED. DRAWINGS SHALL NOT BE SCALED TO OBTAIN DIMENSIONS. THE CONTRACTORS/DEALERS, AND BUILDERS INVOLVED ON THIS PROJECT SHALL VERIFY ALL DIMENSIONS AND CONDITIONS BEFORE STARTING WORK. ANY DISCREPANCY SHALL BE REPORTED IN WRITING BEFORE STARTING WORK.

DEALER

CLW

DRAWING TITLE:

Section View A-A

PROJECT:

Bellavue Vinyl Hip Roof Pavilion

COMMENTS:

14x18

REVISIONS:

DATE:

BY:

PAPER SIZE:
8.5" x 11"


DRAWING NUMBER:

DATE: 11/21/2024

PAGE: 2 of 5

BY: JL

SCALE: 1:60

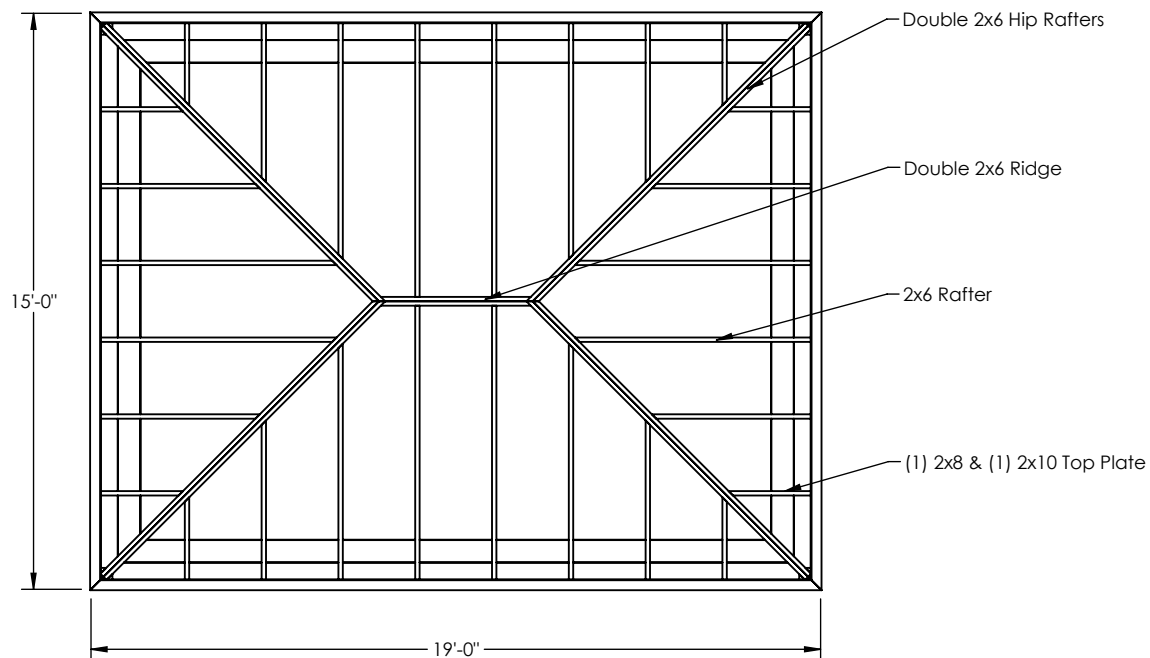

540 HOLLANDER RD NEW HOLLAND, PA 17557
 PH: 717-351-9250 FAX: 717-351-9248
 WWW.GAZEBO.COM

THIS DRAWING IS THE PROPERTY OF COUNTRY LANE WOODWORKING, ANY REPRODUCTION, ALTERATION, OR USE OF THIS DRAWING, WITHOUT THE WRITTEN CONSENT OF COUNTRY LANE WOODWORKING, IS PROHIBITED. DRAWINGS SHALL NOT BE SCALED TO OBTAIN DIMENSIONS. THE CONTRACTORS/DEALERS, AND BUILDERS INVOLVED ON THIS PROJECT SHALL VERIFY ALL DIMENSIONS AND CONDITIONS BEFORE STARTING WORK. ANY DISCREPANCY SHALL BE REPORTED IN WRITING BEFORE STARTING WORK.

DEALER

CLW

DRAWING TITLE:

Roof Layout Plan

PROJECT:

Bellavue Vinyl Hip Roof Pavilion

COMMENTS:

14x18

REVISIONS:

DATE:

BY:

PAPER SIZE:
8.5" x 11"

DRAWING NUMBER:

DATE: 11/21/2024

PAGE: 3 of 5

BY: JL

SCALE: 1:60



540 HOLLANDER RD NEW HOLLAND, PA 17557
PH: 717-351-9250 FAX: 717-351-9248
WWW.GAZEBO.COM

THIS DRAWING IS THE PROPERTY OF COUNTRY LANE WOODWORKING. ANY REPRODUCTION, ALTERATION, OR USE OF THIS DRAWING, WITHOUT THE WRITTEN CONSENT OF COUNTRY LANE WOODWORKING, IS PROHIBITED. DRAWINGS SHALL NOT BE SCALED TO OBTAIN DIMENSIONS. THE CONTRACTORS/DEALERS, AND BUILDERS INVOLVED ON THIS PROJECT SHALL VERIFY ALL DIMENSIONS AND CONDITIONS BEFORE STARTING WORK. ANY DISCREPANCY SHALL BE REPORTED IN WRITING BEFORE STARTING WORK.

DEALER

CLW

DRAWING TITLE:

Post Layout Plan

PROJECT:

Bellavue Vinyl Hip Roof Pavilion

COMMENTS:

14x18

REVISIONS:

DATE:

BY:

PAPER SIZE:
8.5" x 11"


DRAWING NUMBER:


DATE: 11/21/2024

PAGE: 4 of 5

BY: JL

SCALE: 1:60

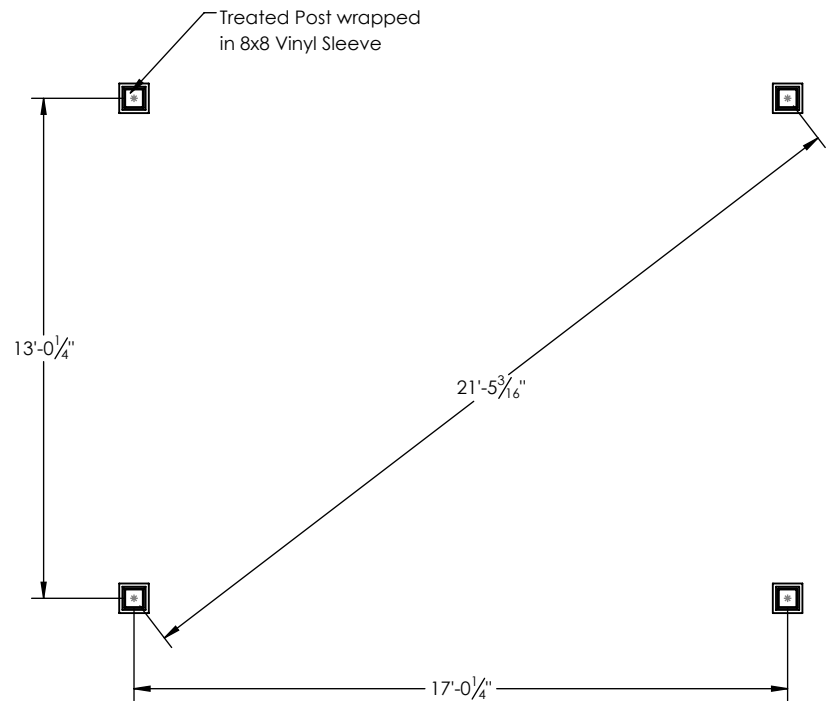

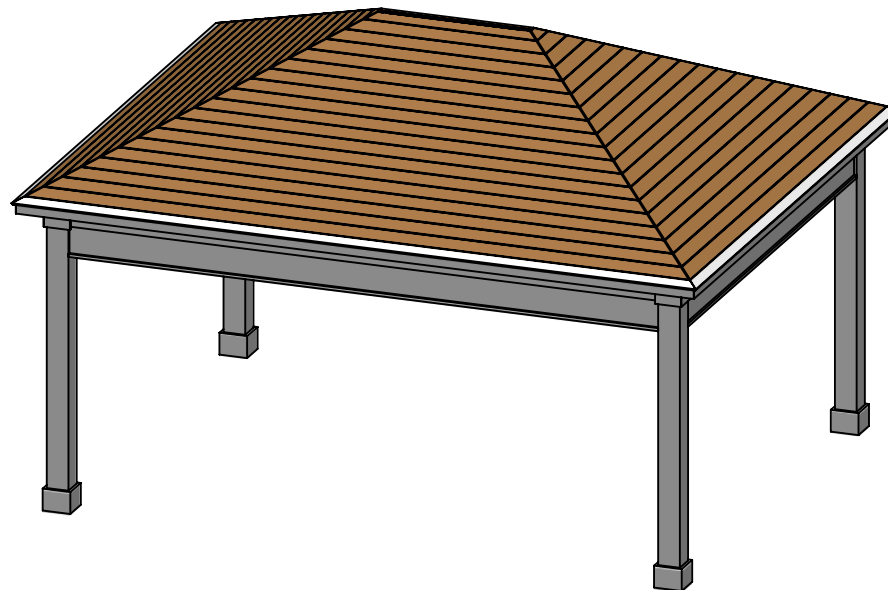

540 HOLLANDER RD NEW HOLLAND, PA 17557
PH: 717-351-9250 FAX: 717-351-9248
WWW.GAZEBO.COM

THIS DRAWING IS THE PROPERTY OF COUNTRY LANE WOODWORKING, ANY REPRODUCTION, ALTERATION, OR USE OF THIS DRAWING, WITHOUT THE WRITTEN CONSENT OF COUNTRY LANE WOODWORKING, IS PROHIBITED. DRAWINGS SHALL NOT BE SCALED TO OBTAIN DIMENSIONS. THE CONTRACTORS/DEALERS, AND BUILDERS INVOLVED ON THIS PROJECT SHALL VERIFY ALL DIMENSIONS AND CONDITIONS BEFORE STARTING WORK. ANY DISCREPANCY SHALL BE REPORTED IN WRITING BEFORE STARTING WORK.

DEALER

CLW

DRAWING TITLE:

ISO

PROJECT:

Bellavue Vinyl Hip Roof Pavilion

COMMENTS:

14x18

REVISIONS:

DATE:

BY:

PAPER SIZE:
8.5" x 11"

DRAWING NUMBER:

DATE: 11/21/2024

PAGE: 5 of 5

BY: JL

SCALE: 1:60